

General Notes

Do Not Scale from this drawing;

Contractor to carry out full setting out prior to start of works and notify any discrepancies to the Architect for clarification;

All Works to be strictly in accordance with local authority legislations, and/or similar governing bodies;

All Works to be strictly in accordance with CDM Regulations (Health & Safety);

A	22/05/15	DESIGN CHANGE
rev	date	description

Copyright of this drawing is reserved and is issued on condition that it is not reproduced in part or in whole without written consent unless otherwise assigned.

All dimensions to be verified on site by the Contractor prior to commencement of work. Any discrepancies not brought to our immediate attention shall be deemed to be the responsibility of the contractor/fabricator.



7 Devonthurst Place
Heathfield Terrace
London
W4 4JD

Phone: +44 (0)20 8742 3330
Fax: +44 (0)20 8742 0744
www.ghostprojects.com

ARCHITECTURE




CLIENT:

WELCOME BREAK

PROJECT:

DRAWING TITLE:
Proposed:
DRIVE THRU
VISUALS

SCALE:	NTS	DRAWN:	CHECKED:
DATE:	22/05/15	ISSUE TYPE:	PLANNING
DWG NO:	VISUAL	FILENAME:	REV:
			A

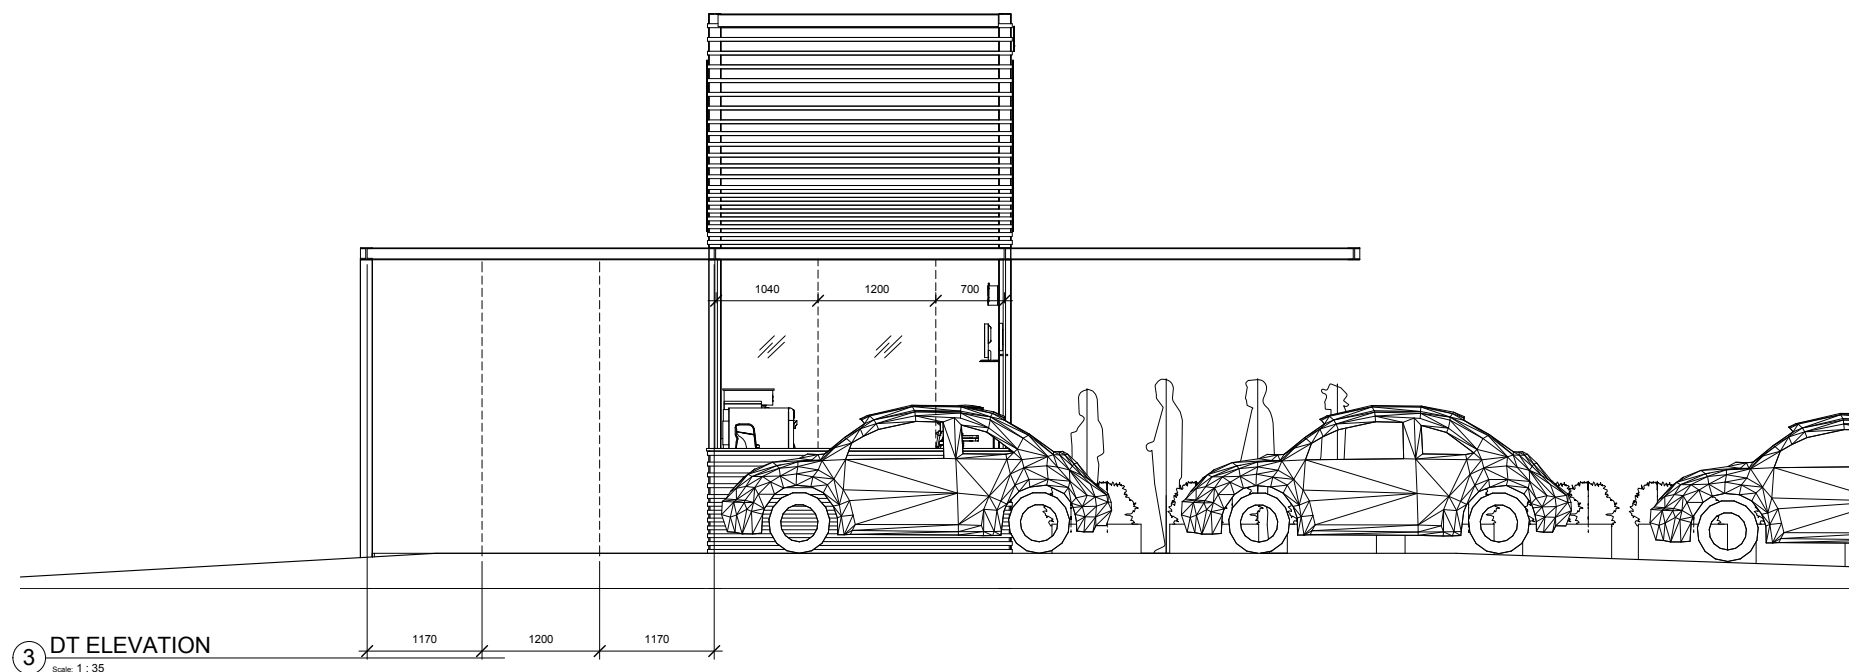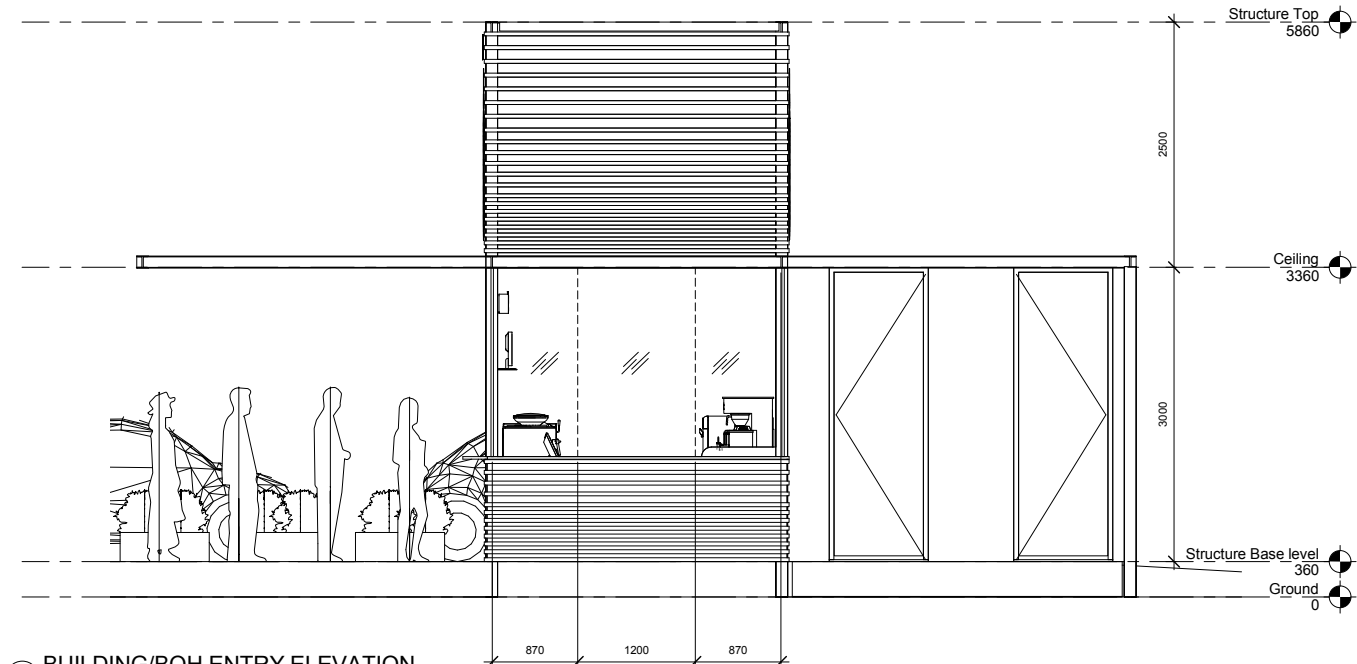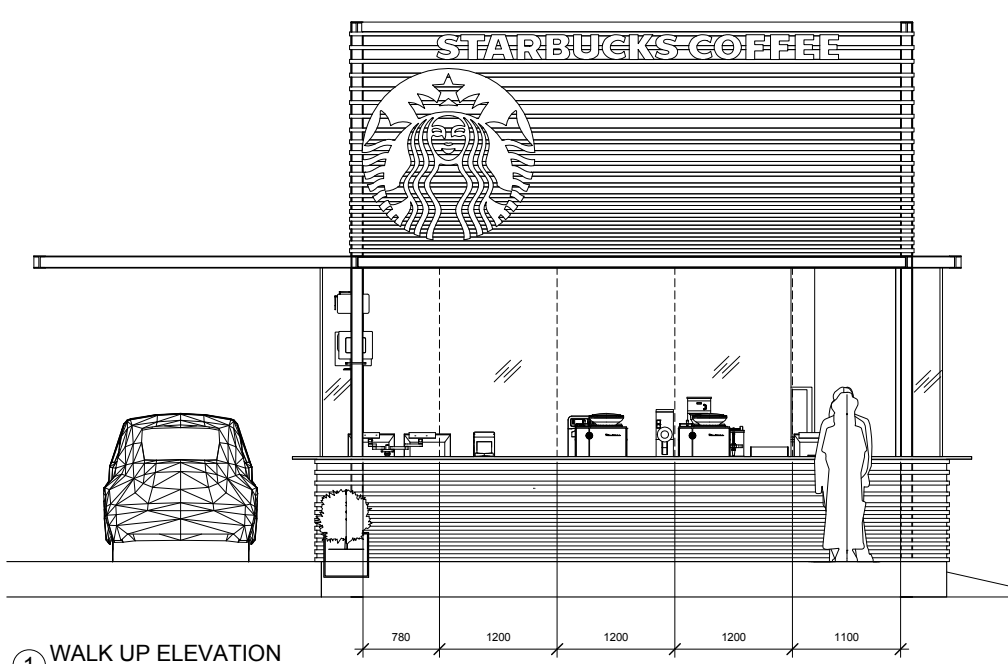

General Notes

Do Not Scale from this drawing;

Contractor to carry out full setting out prior to start of works and notify any discrepancies to the Architect for clarification;

All Works to be strictly in accordance with local authority legislations, and/or similar governing bodies;

All Works to be strictly in accordance with CDM Regulations (Health & Safety);

rev	date	description
A	22/05/15	DESIGN CHANGE

Copyright of this drawing is reserved and is issued on condition that it is not reproduced in part or in whole without written consent unless otherwise assigned.

All dimensions to be verified on site by the Contractor prior to commencement of work. Any discrepancies not brought to our immediate attention shall be deemed to be the responsibility of the contractor/fabricator.



7 Devonhurst Place
Heathfield Terrace
London
W4 4JD
Phone: +44 (0)20 8742 3330
Fax: +44 (0)20 8742 0744
www.ghostprojects.com

ARCHITECTURE

CLIENT:

WELCOME BREAK

PROJECT:

DRAWING TITLE:

Proposed:
DRIVE THRU
EXTERNAL ELEVATIONS

SCALE:

1:20@A3

DATE:

22/05/15

DWG NO:

A7.1

DRAWN:

CHECKED:

XX


ISSUE TYPE:

PLANNING

FILENAME:

REV:

A

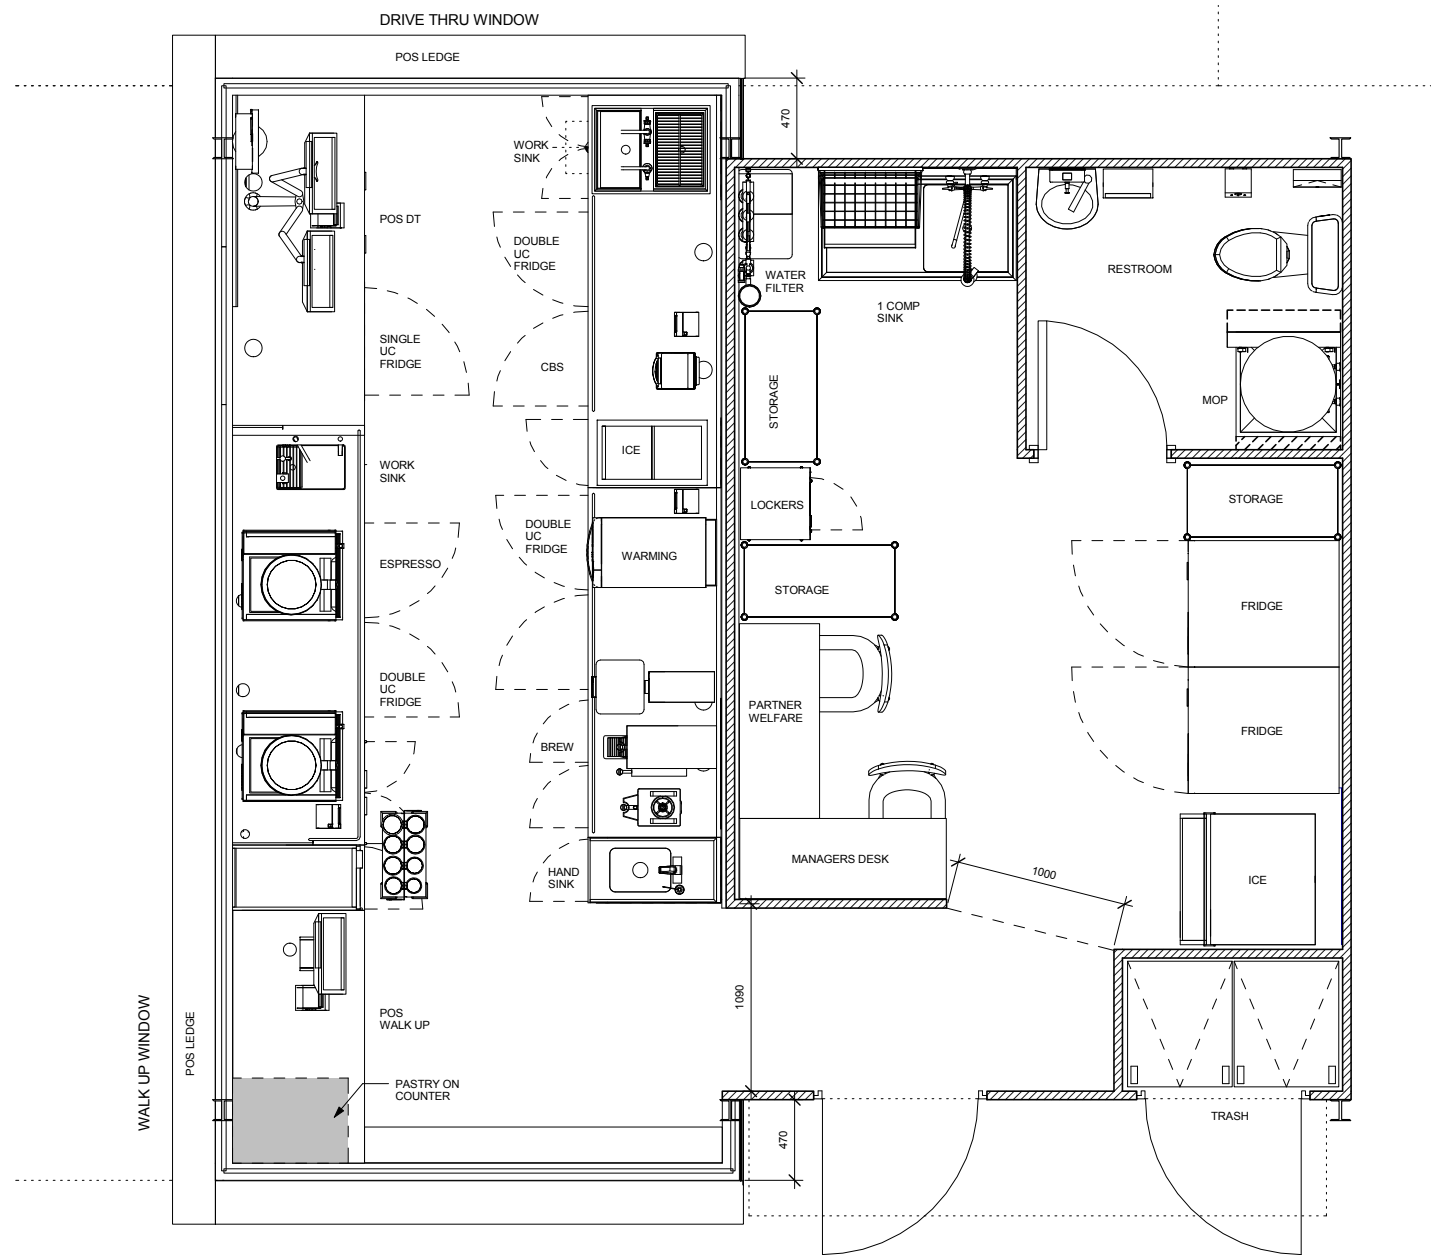

1 ENLARGED BAR/BOH
Scale: 1 : 20

General Notes

Do Not Scale from this drawing;

Contractor to carry out full setting out prior to start of works and notify any discrepancies to the Architect for clarification;

All Works to be strictly in accordance with local authority legislations, and/or similar governing bodies;

All Works to be strictly in accordance with CDM Regulations (Health & Safety);

rev	date	description
A	22/05/15	DESIGN CHANGE

Copyright of this drawing is reserved and is issued on condition that it is not reproduced in part or in whole without written consent unless otherwise assigned.

All dimensions to be verified on site by the Contractor prior to commencement of work. Any discrepancies not brought to our immediate attention shall be deemed to be the responsibility of the contractor/fabricator.




7 Devonhurst Place
Heathfield Terrace
London
W4 4JD

Phone: +44 (0)20 8742 3330
Fax: +44 (0)20 8742 0744
www.ghostprojects.com

ARCHITECTURE

CLIENT:		
WELCOME BREAK		
PROJECT:		
DRAWING TITLE: Proposed: DRIVE THRU GENERAL ARRANGEMENT PLAN		
SCALE: 1:50@A3	DRAWN:	CHECKED: XX
DATE: 22/05/15	ISSUE TYPE: PLANNING	
DWG NO:	FILENAME:	
A2.1	REV: A	

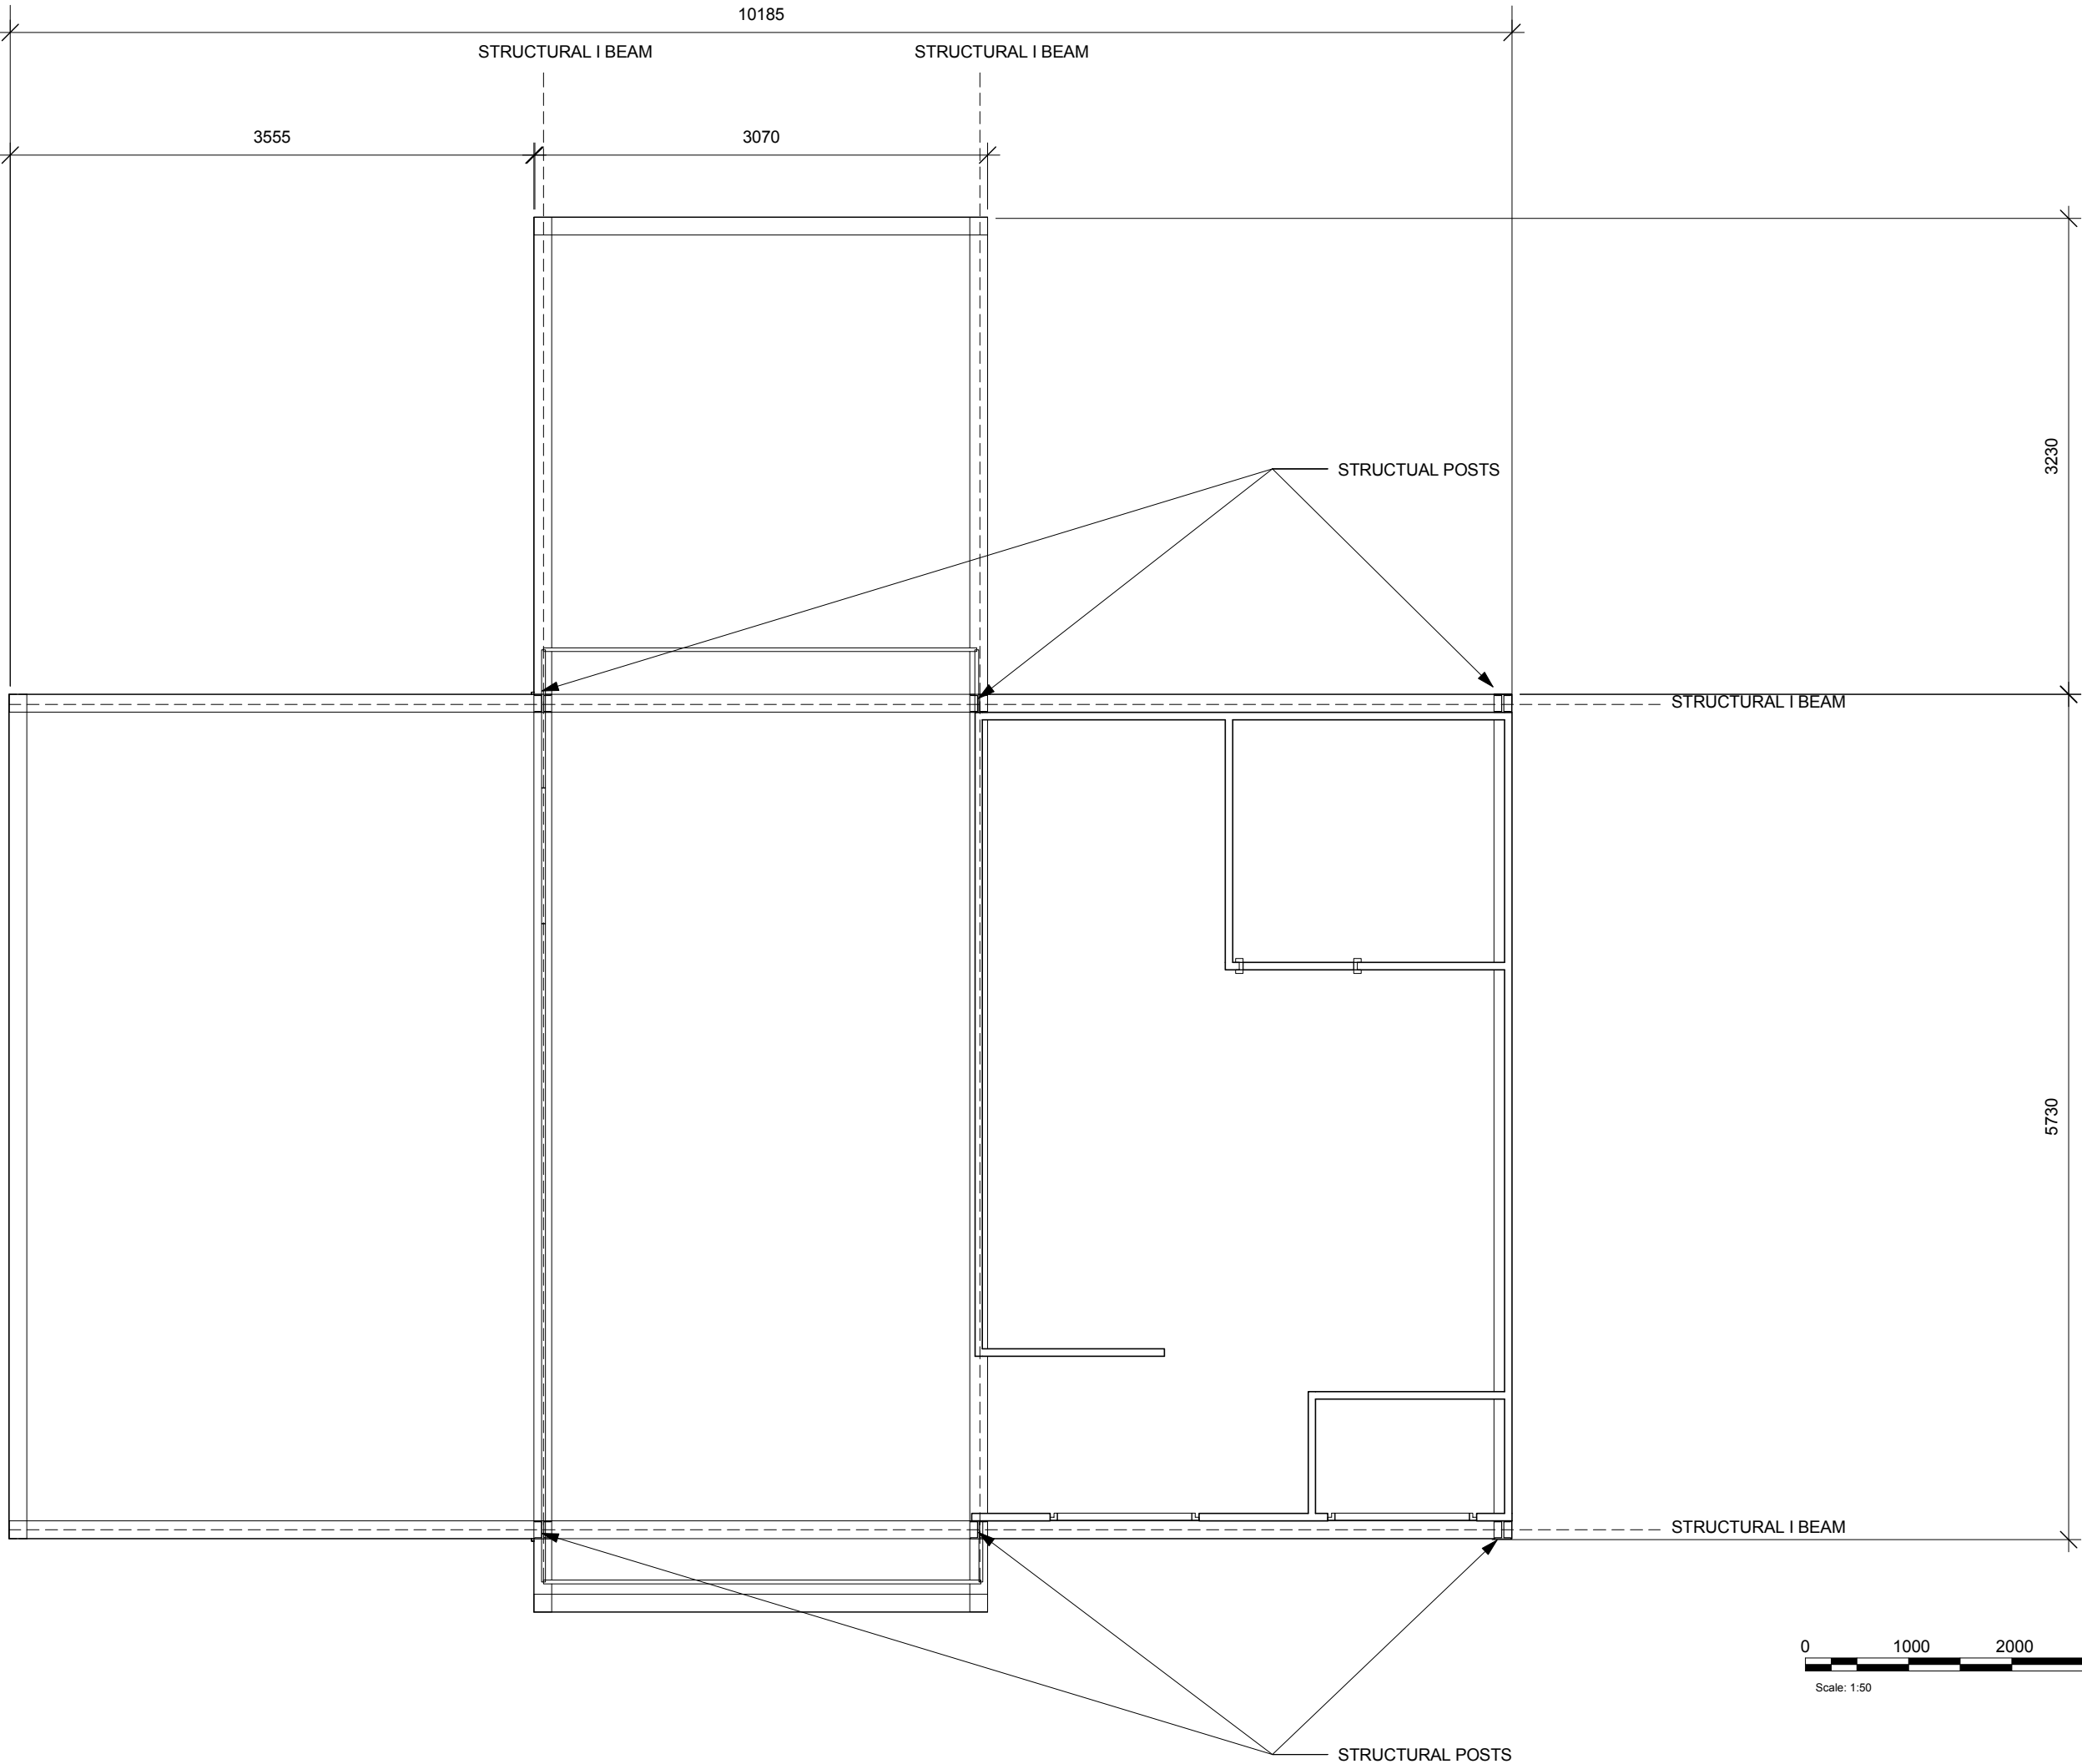

General Notes

Do Not Scale from this drawing;

Contractor to carry out full setting out prior to start of works and notify any discrepancies to the Architect for clarification;

All Works to be strictly in accordance with local authority legislations, and/or similar governing bodies;

All Works to be strictly in accordance with CDM Regulations (Health & Safety);

rev	date	description
-----	------	-------------

Copyright of this drawing is reserved and is issued on condition that it is not reproduced in part or in whole without written consent unless otherwise assigned.

All dimensions to be verified on site by the Contractor prior to commencement of work. Any discrepancies not brought to our immediate attention shall be deemed to be the responsibility of the contractor/fabricator.



7 Devonhurst Place
Heathfield Terrace
London
W4 4JD

Phone: +44 (0)20 8742 3330
Fax: +44 (0)20 8742 0744
www.ghostprojects.com

CLIENT:

WELCOMEBREAK

PROJECT:

DRAWING TITLE:

Proposed:
DRIVE THRU
ROOF PLAN

SCALE:	NTS	DRAWN:	CHECKED:
DATE:	22/05/15	ISSUE TYPE:	PLANNING
DWG NO:	A10.1	FILENAME:	
		REV:	-/-