



Petrol Canopy Side Elevation

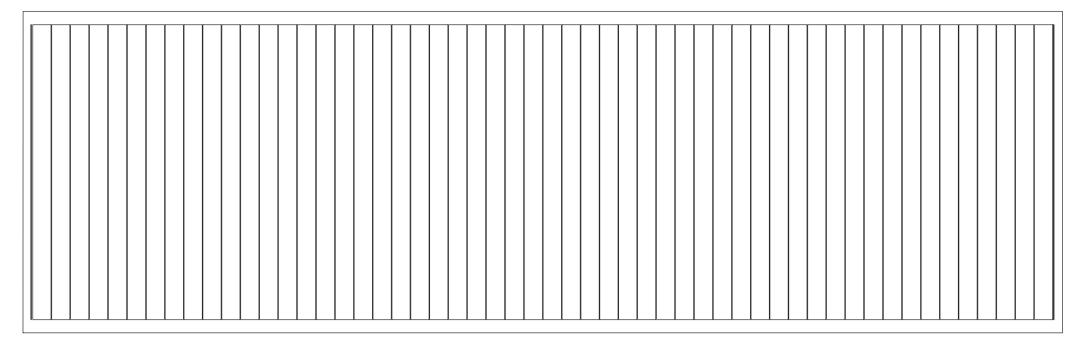

Petrol Canopy Roof Plan Scale 1:100

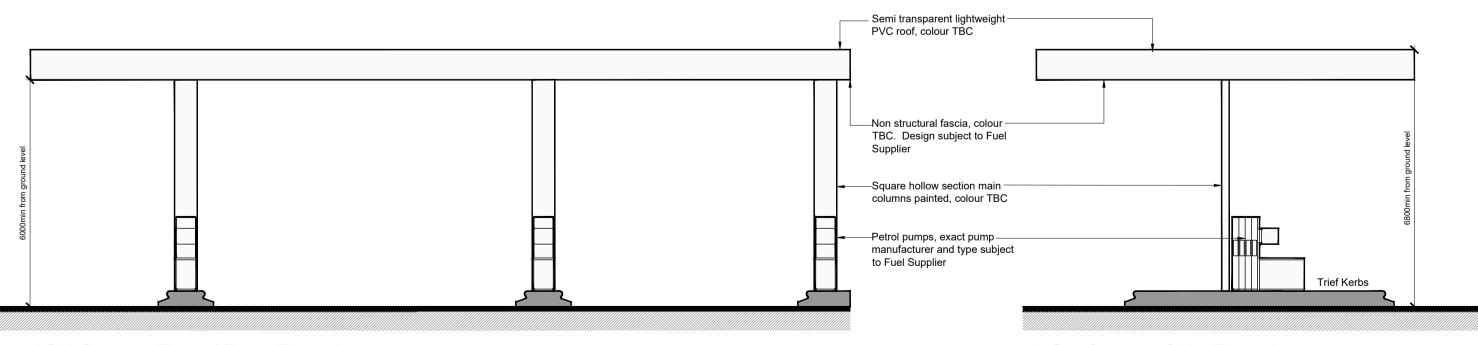

HGV Canopy Front / Rear Elevation Scale 1:100

THIS DOCUMENT AND ALL INFORMATION CONTAINED HEREN IS CONFIDENTIAL AND THE INTELLECTUAL PROPERTY OF ADS DESIGN. IT IS DISCLOSED IN CONFIDENCE ON TERMS THAT IT WILL NOT BE DISCLOSED TO ANY THIRD PARTY, USED, SOLD, LOANED, LICENSED OR REPRODUCED IN WHOLE OR IN PART IN ANY MANNER OR FORM FOR MANUFACTURING, TENDERING OR FOR ANY OTHER PURPOSE WITHOUT THE WRITTEN PERMISSION OF ADS DESIGN. © ADS DESIGN

HGV Canopy Side Elevation

REVISIONS ^	
CLIENT WELCOME BREAK	
PROJECT BRIDGWATER EAST SERVICES, J24, M5 TA7 OAH	
TITLE PETROL AND HGV CANOPY DETAILS	
date 30.10.24	
scale 1:100@A1	
јов id 1516	
owg 66a	

