


0m 10 20 30 40
Scale Bar

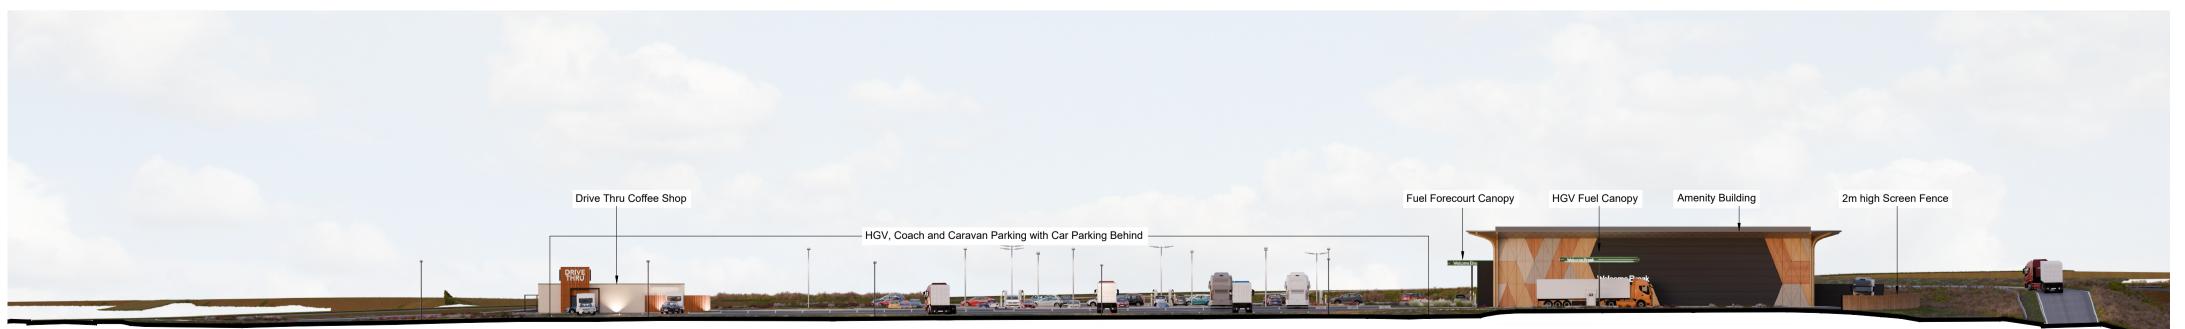

South East Elevation





North East Elevation

ADS DESIGN. IT IS DISCLOSED IN CONFIDENCE ON TERMS THAT IT WILL NOT BE DISCLOSED TO ANY THIRD PARTY, USED, SOLD, LOANED, LICENSED OR REPRODUCED IN WHOLE OR IN PART IN ANY MANNER OR FORM FOR MANUFACTURING, TENDERING OR FOR ANY OTHER PURPOSE WITHOUT THE WRITTEN PERMISSION OF ADS DESIGN.

© ADS DESIGN

THIS DOCUMENT AND ALL INFORMATION CONTAINED HEREN IS CONFIDENTIAL AND THE INTELLECTUAL PROPERTY OF

A 07.11.24
MINOR AMENDMENTS

REVISIONS A

CLIENT WELCOME BREAK

PROJECT BRIDGWATER EAST
SERVICES, J24, M5
TA7 0AH

TITLE SITE ELEVATIONS
AS PROPOSED

DATE 05.11.24

pwg 71a

scale 1:500@A1

JOB ID 1516

