






Sedgemoor

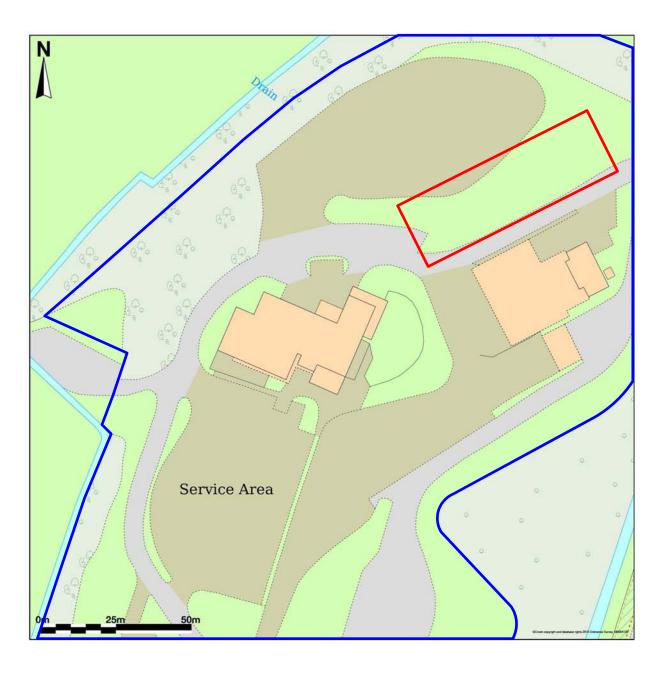

Map shows area bounded by: 335604.0,152620.0,335804.0,152820.0 (at a scale of 1:1250) The representation of a road, track or path is no evidence of a right of way. The representation of features as lines is no evidence of a property boundary.

Produced on 25 March 2015 from the Ordnance Survey National Geographic Database and incorporating surveyed revision available at this date. Reproduction in whole or part is prohibited without the prior permission of Ordnance Survey. © Crown copyright 2015. Supplied by UKPlanningMaps.com a licensed Ordnance Survey partner (100054135). Unique plan reference: p4/35370/49248

Ordnance Survey and the OS Symbol are registered trademarks of Ordnance Survey, the national mapping agency of Great Britain. UKPlanningMaps logo and other designs are Copyright © copla ltd 2015

General Notes

Do Not Scale from this drawing;

Contractor to carry out full setting out prior to start of works and notify any discrepencies to the Architect for clarification;

All Works to be strictly in accordance with local authority

All Works to be strictly in accordance with CDM Regulations (Health & Safety);

rev date description

Copyright of this drawing is reserved and is issued on condition that it is not reproduced in part or in whole without written consent unless otherwise assigned.

All dimensions to be verified on site by the Contractor prior to commencement of work. Any discrepencies not brought to our immediate attention shall be deemed to be the responsibility of the contractor/fabricator.



7 Devonhurst Place Heathfield Terrace London W4 4JD

Phone: +44 (0)20 8742 3330 Fax: +44 (0)20 8742 0744 www.ghostprojects.com

ARCHITECTURE

WELCOMEBREAK

PROJE

M5 Motorway Northbound, Jct 21/22 Nr Weston-Super-Mare

DRAWING TIT

Existing: SITE PLAN

Avon BS24 OJL

SCALE: 1:1250@A3	DRAWN: IP	CHECKED: XX
DATE: 18/03/15	ISSUE TYPE: PLANNING	
DWG NO:	FILENAME: Planning Sedgemoor Starbucks	

52.0

Planning_Sedgemoor_Starbucks Drivethru_180315 REV: