



Leader board




3 panel menu board and speaker post



1 Satellite Overlay NTS

| FLOOR FINISH LEGEND   |   |
|---|---|
|   | MARSHALLS BRINDLE BLOCK PAVING LAID ON SAND BED AND INCLUDING COMPACTED HARD-CORE SUB-BASE. MAXIMUM 1:20 GRADIENT. ALL BRICK PAVING TO HAVE PROPRIETARY SEALER. APPLIED SEE ENGINEERS SPEC. |
|   | PICS PAVE, CHARCOAL COLOUR SIDE WALK SLATE™ PATTERN FIBRE MESH REINFORCED CONCRETE, WITH PROPRIETARY SEALER. ON WELL COMPACTED HARD CORE FILL TO ENGINEER'S SPEC.                           |
| PRE-CAST CONCRETE PATH EDGINGS TO BE PROVIDED WHERE PEDESTRIAN PAVEMENTS ABUT LANDSCAPED AND PLANTED AREAS. |   |

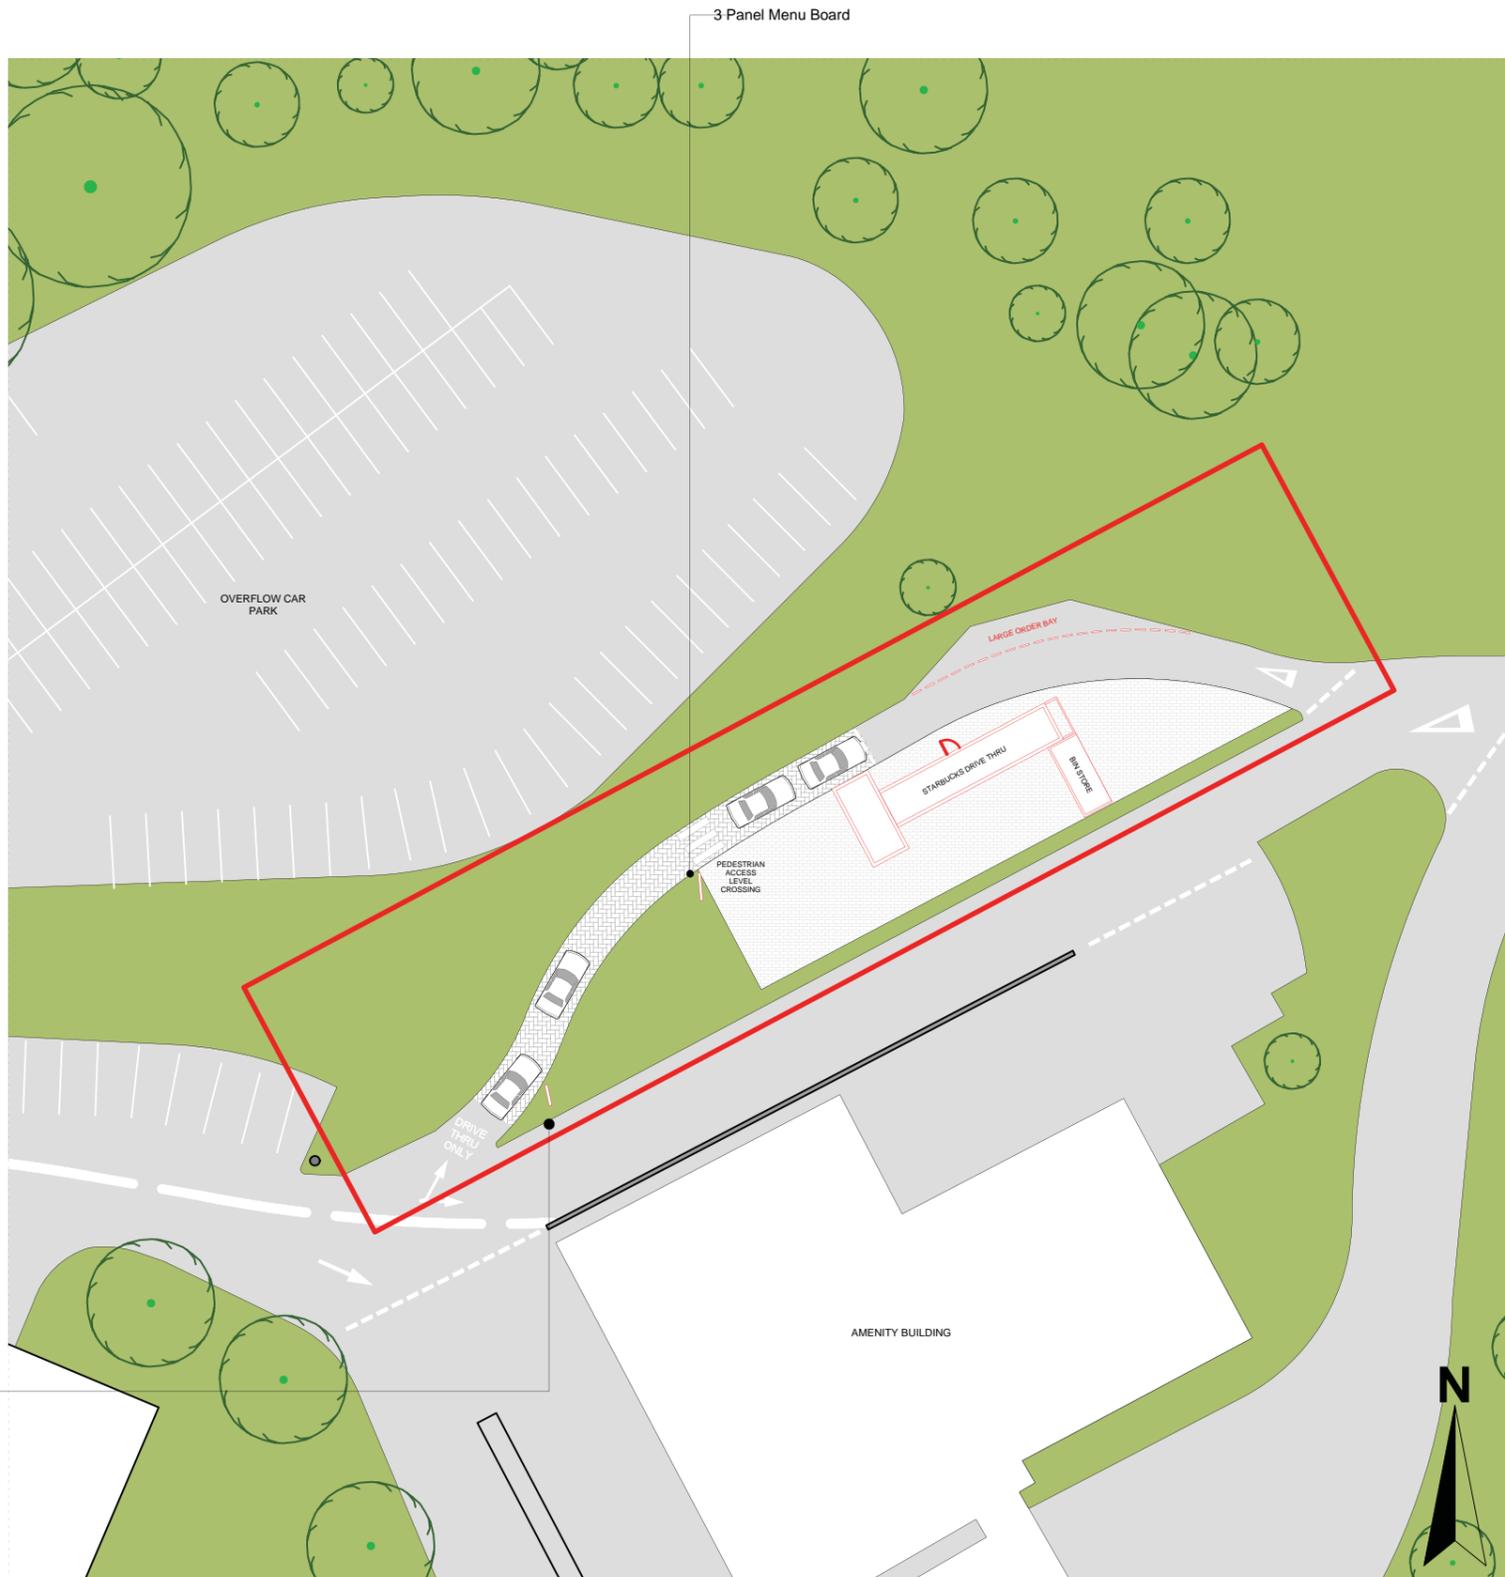

2 Proposed Block Plan 1:500



General Notes

Do Not Scale from this drawing;

Contractor to carry out full setting out prior to start of works and notify any discrepancies to the Architect for clarification;

All Works to be strictly in accordance with local authority legislations, and/or similar governing bodies;

All Works to be strictly in accordance with CDM Regulations (Health & Safety);

| rev | date | description |
|-----|------|-------------|
|     |      |             |

Copyright of this drawing is reserved and is issued on condition that it is not reproduced in part or in whole without written consent unless otherwise assigned.

All dimensions to be verified on site by the Contractor prior to commencement of work. Any discrepancies not brought to our immediate attention shall be deemed to be the responsibility of the contractor/fabricator.

**ghost** ARCHITECTURE

7 Devonhurst Place  
Heathfield Terrace  
London  
W4 4JD

Phone: +44 (0)20 8742 3330  
Fax: +44 (0)20 8742 0744  
[www.ghostprojects.com](http://www.ghostprojects.com)

CLIENT:

**WELCOMEBREAK**

PROJECT:  
M5 Motorway Northbound, Jct 21/22  
Nr Weston-Super-Mare  
Avon  
BS24 0JL

DRAWING TITLE:  
Proposed:  
BLOCK PLAN

|        |                       |        |    |          |    |
|--------|-----------------------|--------|----|----------|----|
| SCALE: | 1:1000@A3<br>1:500@A1 | DRAWN: | MJ | CHECKED: | XX |
|--------|-----------------------|--------|----|----------|----|

|       |          |             |          |
|-------|----------|-------------|----------|
| DATE: | 18/03/15 | ISSUE TYPE: | PLANNING |
|-------|----------|-------------|----------|

|         |      |           |  |
|---------|------|-----------|--|
| DWG NO: | A9.1 | FILENAME: | Planning_Sedgemoor_Starbucks<br>Drawing_180315 |
| REV:    | -/-  |           |  |