



1
A8.1 Elevation 1
1:100

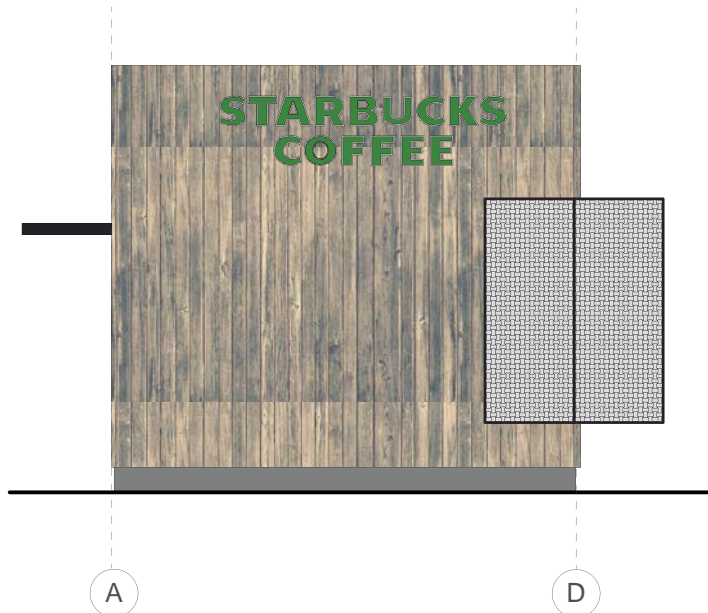


2
A8.1 Elevation 2
1:100




3
A8.1 Elevation 3
1:100

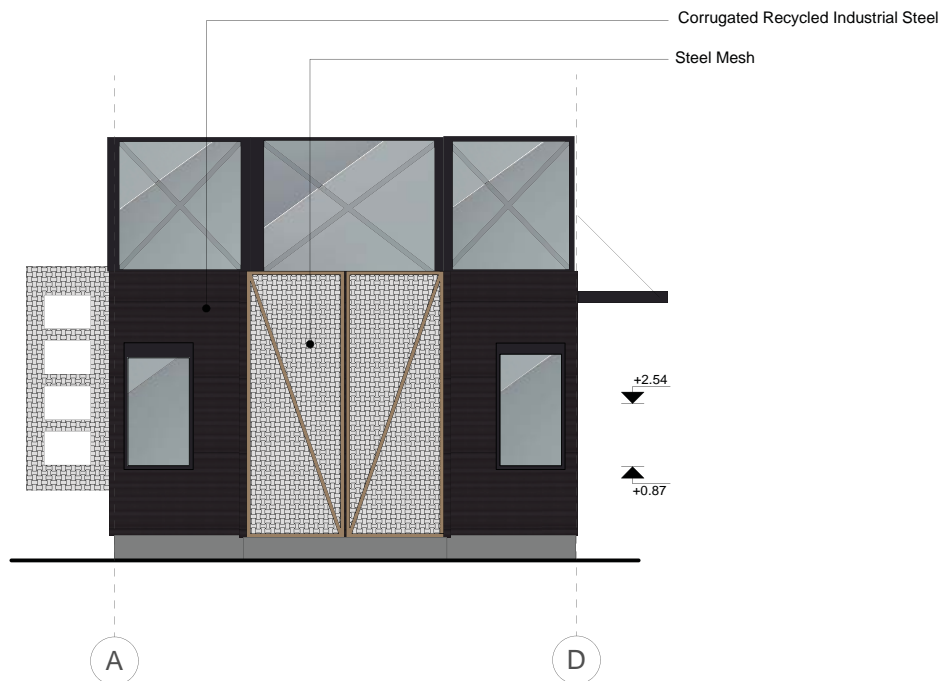

4
A8.1 Elevation 4
1:100

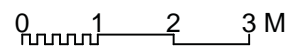

Elevation Key Plan
1:200

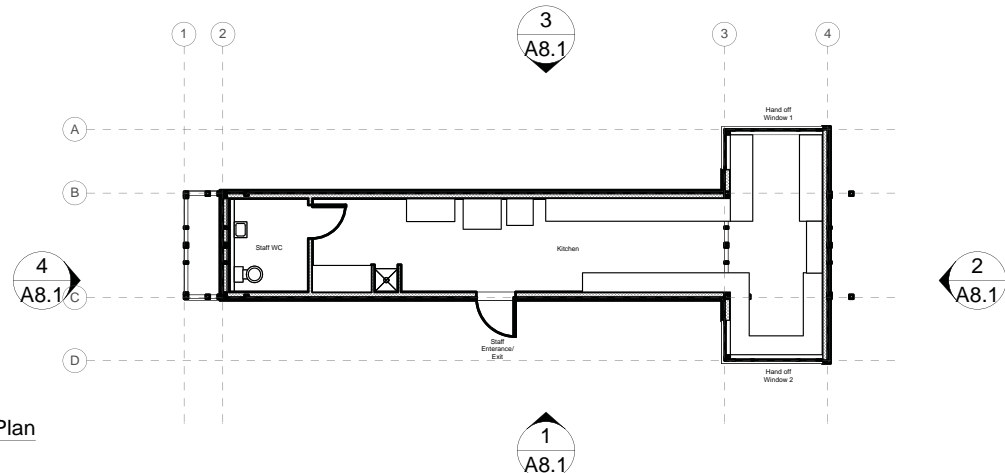

General Notes

Do Not Scale from this drawing;

Contractor to carry out full setting out prior to start of works and notify any discrepancies to the Architect for clarification;

All Works to be strictly in accordance with local authority legislations, and/or similar governing bodies;

All Works to be strictly in accordance with CDM Regulations (Health & Safety);

| rev | date | description |
|-----|------|-------------|
|-----|------|-------------|

Copyright of this drawing is reserved and is issued on condition that it is not reproduced in part or in whole without written consent unless otherwise assigned.

All dimensions to be verified on site by the Contractor prior to commencement of work. Any discrepancies not brought to our immediate attention shall be deemed to be the responsibility of the contractor/fabricator.

ghost

7 Devonhurst Place
Heathfield Terrace
London
W4 4JD

Phone: +44 (0)20 8742 3330

Fax: +44 (0)20 8742 0744

www.ghostprojects.com

ARCHITECTURE

CLIENT:

WELCOMEBREAK

PROJECT:
M5 Motorway Northbound, Jct 21/22
Nr Weston-Super-Mare
Avon
BS24 0JL

DRAWING TITLE:

Proposed:
EXTERNAL ELEVATIONS

SCALE: 1:100@A3
1:50@A1

DRAWN: MJ
CHECKED: XX

DATE: 18/03/15

ISSUE TYPE:
PLANNING

DWG NO:

A8.1

FILENAME:

Planning_Sedgemoor_Starbucks

Overview_180315

REV: -/-