



Leader board




3 panel menu board  
and speaker post



1 Satellite Overlay  
NTS



FLOOR FINISH LEGEND	
	MARSHALLS BRINDLE BLOCK PAVING Laid on sand bed and including compacted hard-core sub-base. MAXIMUM 1:20 GRADIENT. ALL BRICK PAVING TO HAVE PROPRIETARY SEALER APPLIED SEE ENGINEERS SPEC.
	PICS PAVE, CHARCOAL COLOUR SIDE WALK SLATE" PATTERN FIBREMESH REINFORCED CONCRETE, WITH PROPRIETARY SEALER, ON WELL COMPACTED HARDCORE FILL TO ENGINEER'S SPEC.
PRE-CAST CONCRETE PATH EDGINGS TO BE PROVIDED WHERE PEDESTRIAN PAVEMENTS ADJUT LANDSCAPED AND PLANTED AREAS.	

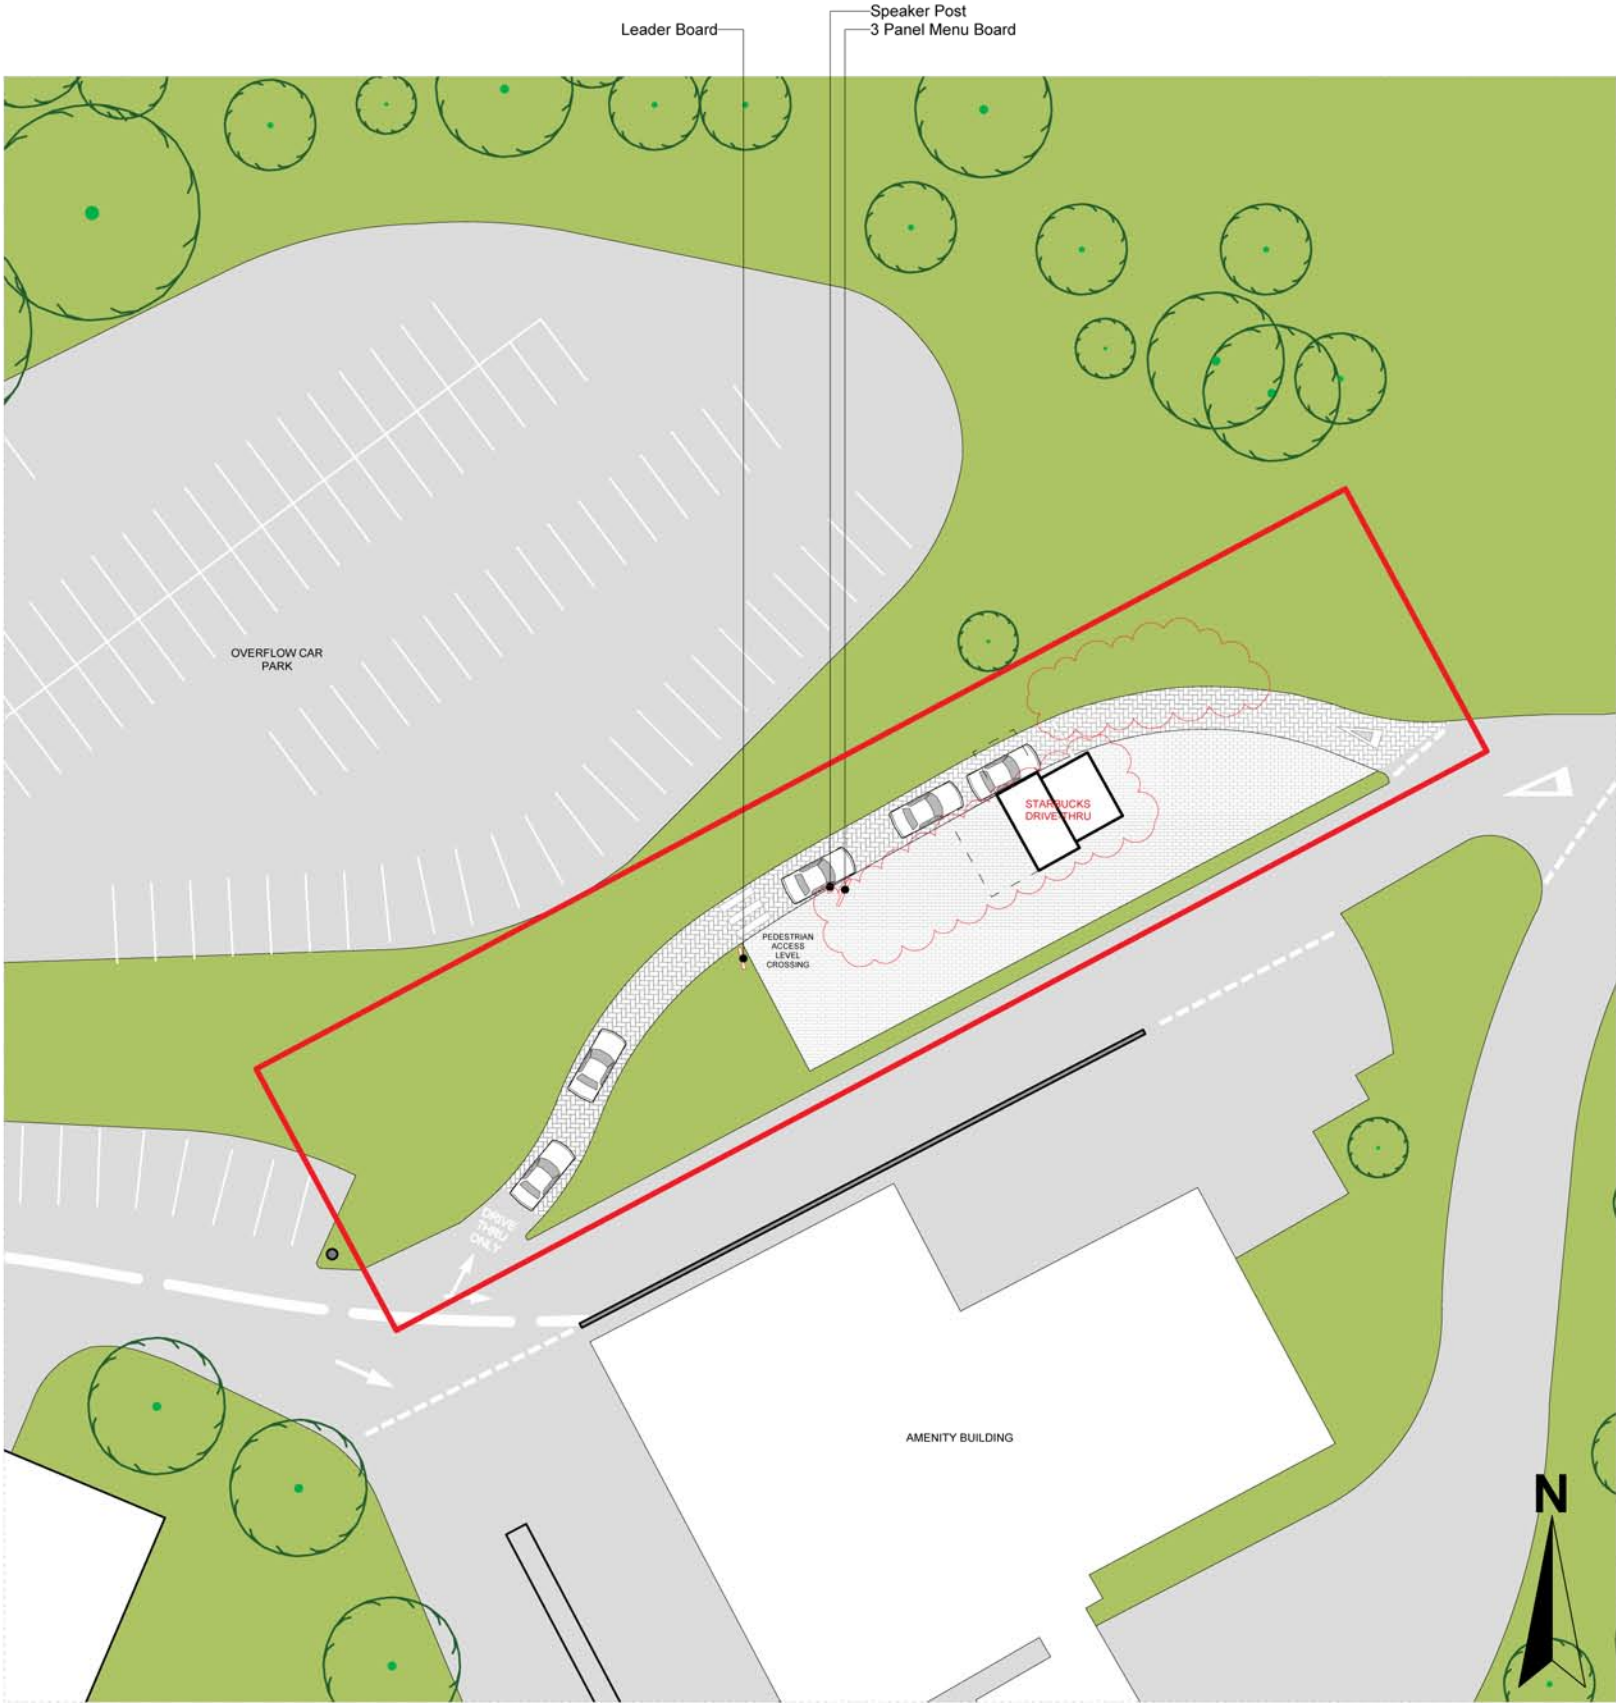

2 Proposed Block Plan  
1:500

General Notes

Do Not Scale from this drawing;

Contractor to carry out full setting out prior to start of works and notify any discrepancies to the Architect for clarification;

All Works to be strictly in accordance with local authority legislations, and/or similar governing bodies;

All Works to be strictly in accordance with CDM Regulations (Health & Safety);

rev	date	description
A	130515	Large order bay removed; Building design amended; Speaker post added

Copyright of this drawing is reserved and is issued on condition that it is not reproduced in part or in whole without written consent unless otherwise assigned.

All dimensions to be verified on site by the Contractor prior to commencement of work. Any discrepancies not brought to our immediate attention shall be deemed to be the responsibility of the contractor/fabricator.



7 Devonhurst Place  
Heathfield Terrace  
London  
W4 4JD  
Phone: +44 (0)20 8742 3330  
Fax: +44 (0)20 8742 0744  
[www.ghostprojects.com](http://www.ghostprojects.com)

ARCHITECTURE

CLIENT:

**WELCOMEBREAK**

PROJECT:  
M5 Motorway Northbound, Jct 21/22  
Nr Weston-Super-Mare  
Avon  
BS24 0JL

DRAWING TITLE:  
Proposed:  
BLOCK PLAN

SCALE: 1:1000@A3 1:500@A1	DRAWN: MJ	CHECKED: IP
DATE: 13/05/15	ISSUE TYPE: PLANNING	
DWG NO: <b>A9.1</b>	FILENAME: Planning_Sedgemoor_Starbucks Drivethru_130515 REV: A	