

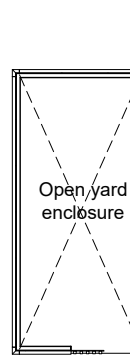



Scale 1:100

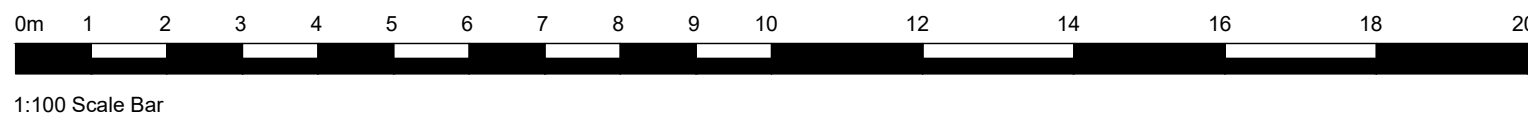


Scale 1:200

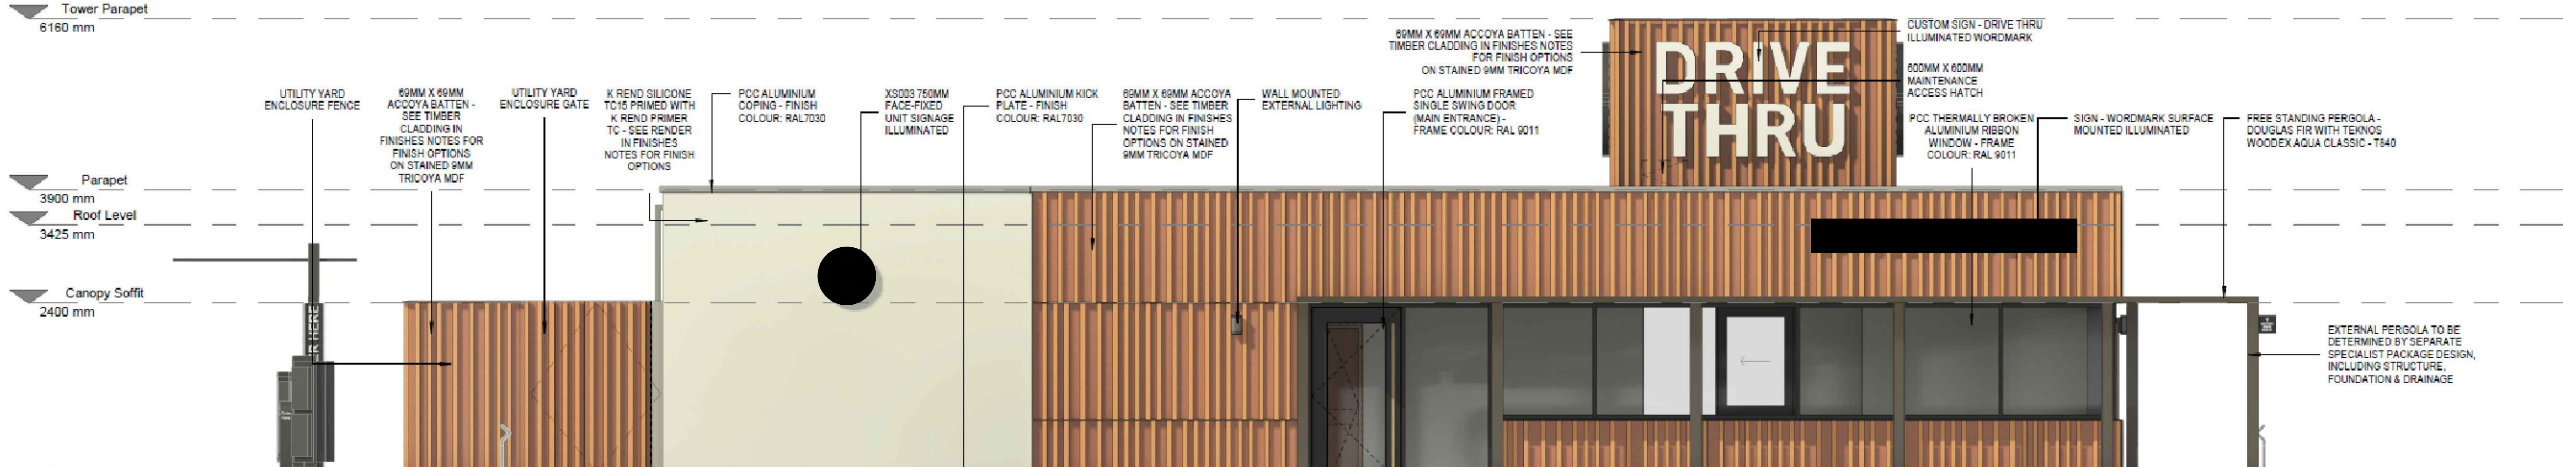


Scale 1:100

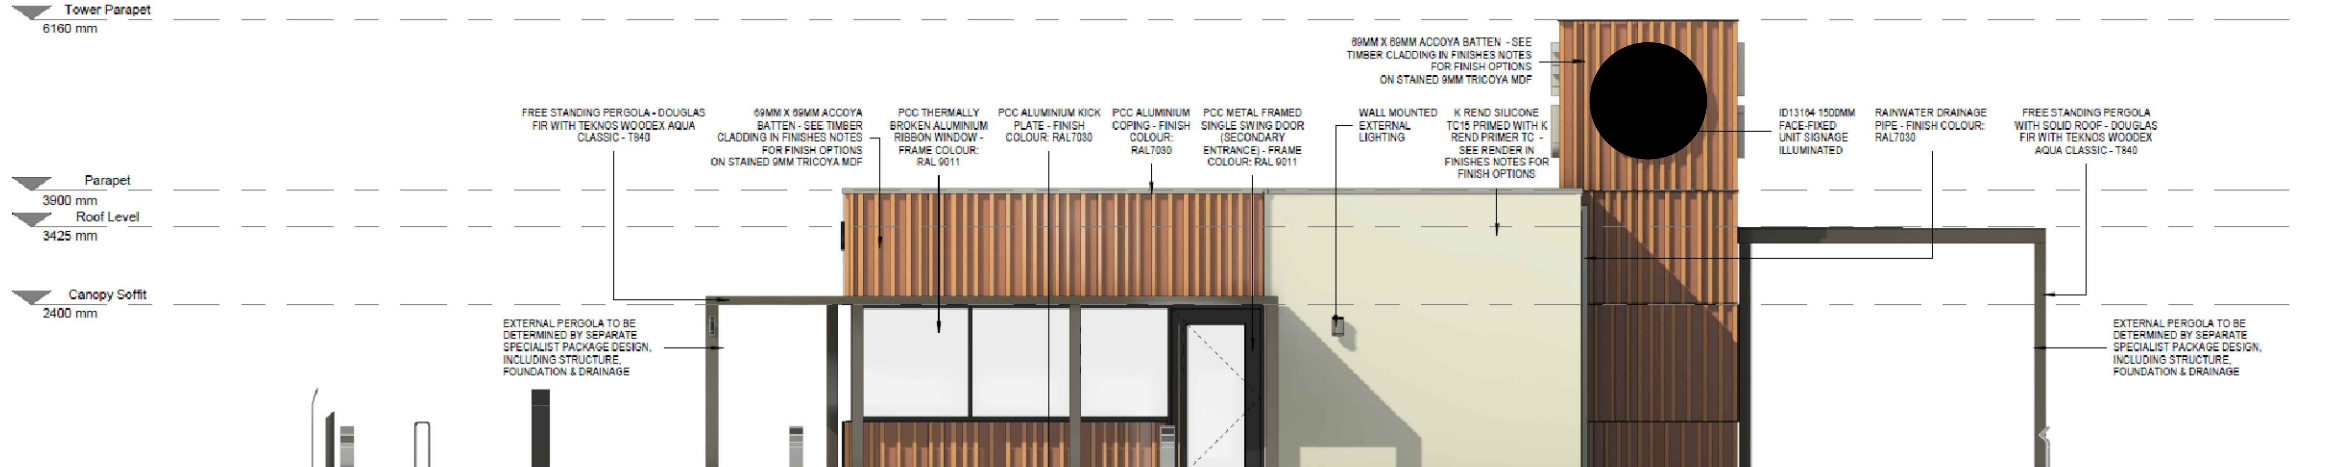

Scale 1:100

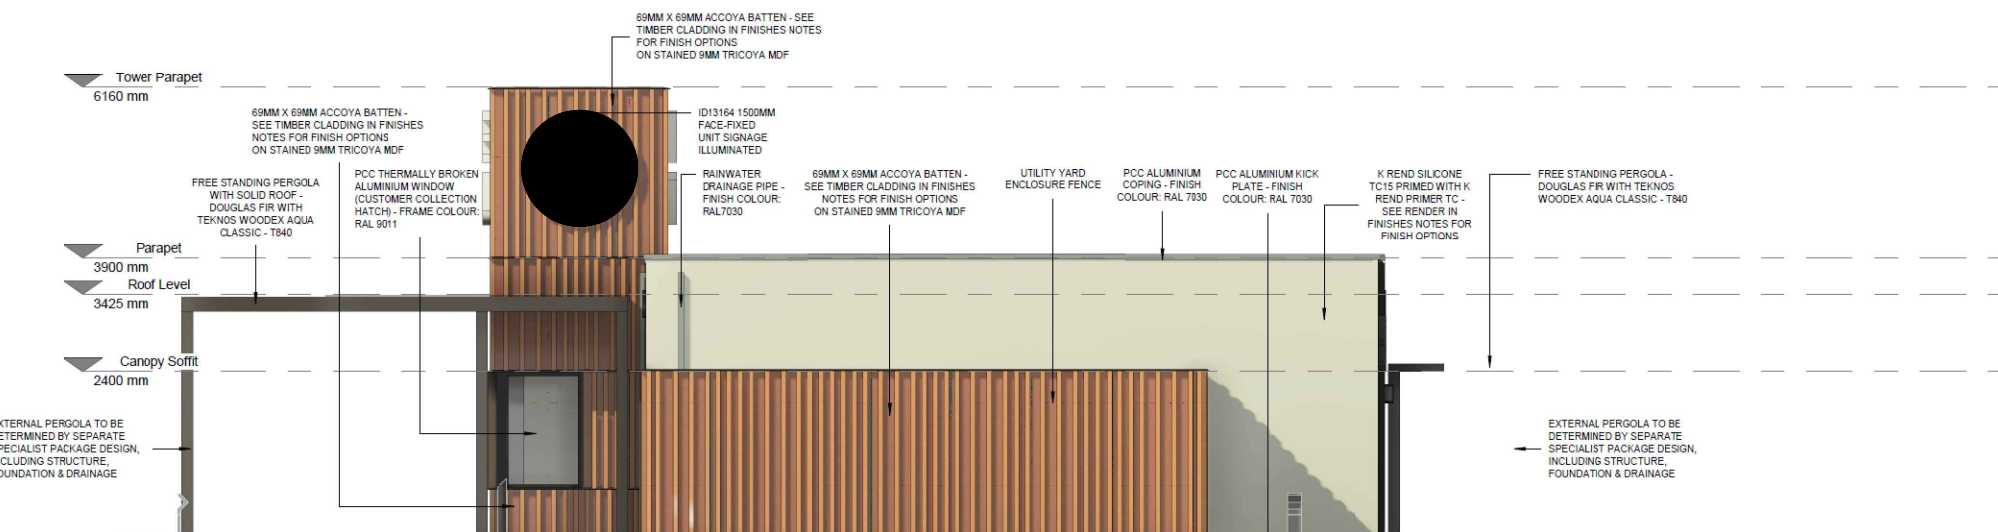

Scale 1:100

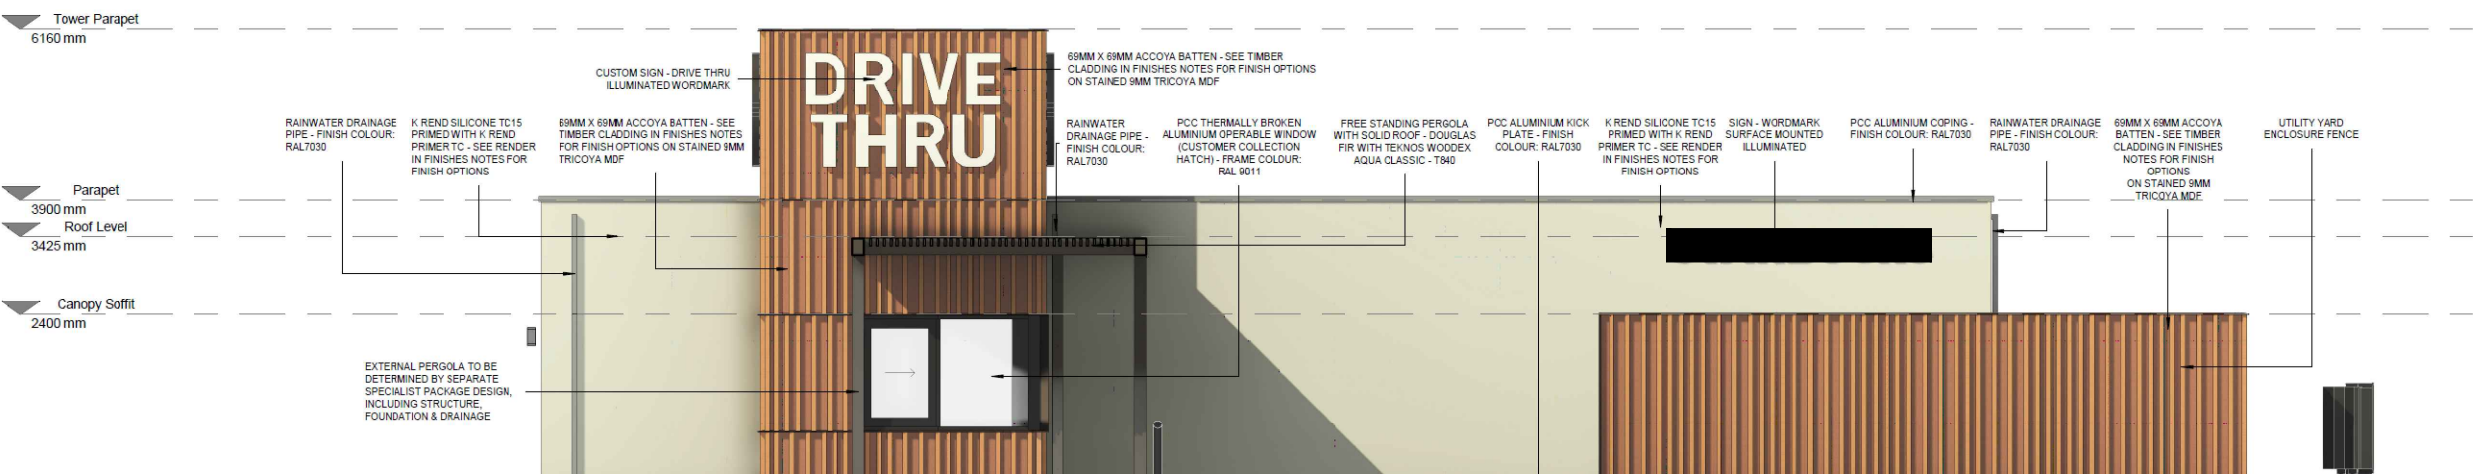

Scale 1:100

A	06.11.24
	MINOR AMENDMENTS
REVIEWS	A
CLIENT	WELCOME BREAK
PROJECT	BRIDGWATER EAST SERVICES, J24, M5 TA7 0AH
TITLE	DRIVE THROUGH COFFEE SHOP PLANS & ELEVATIONS
DATE	30.10.24
SCALE	1:100 1:200 @ A1
JOB ID	1516
DWG	65a