
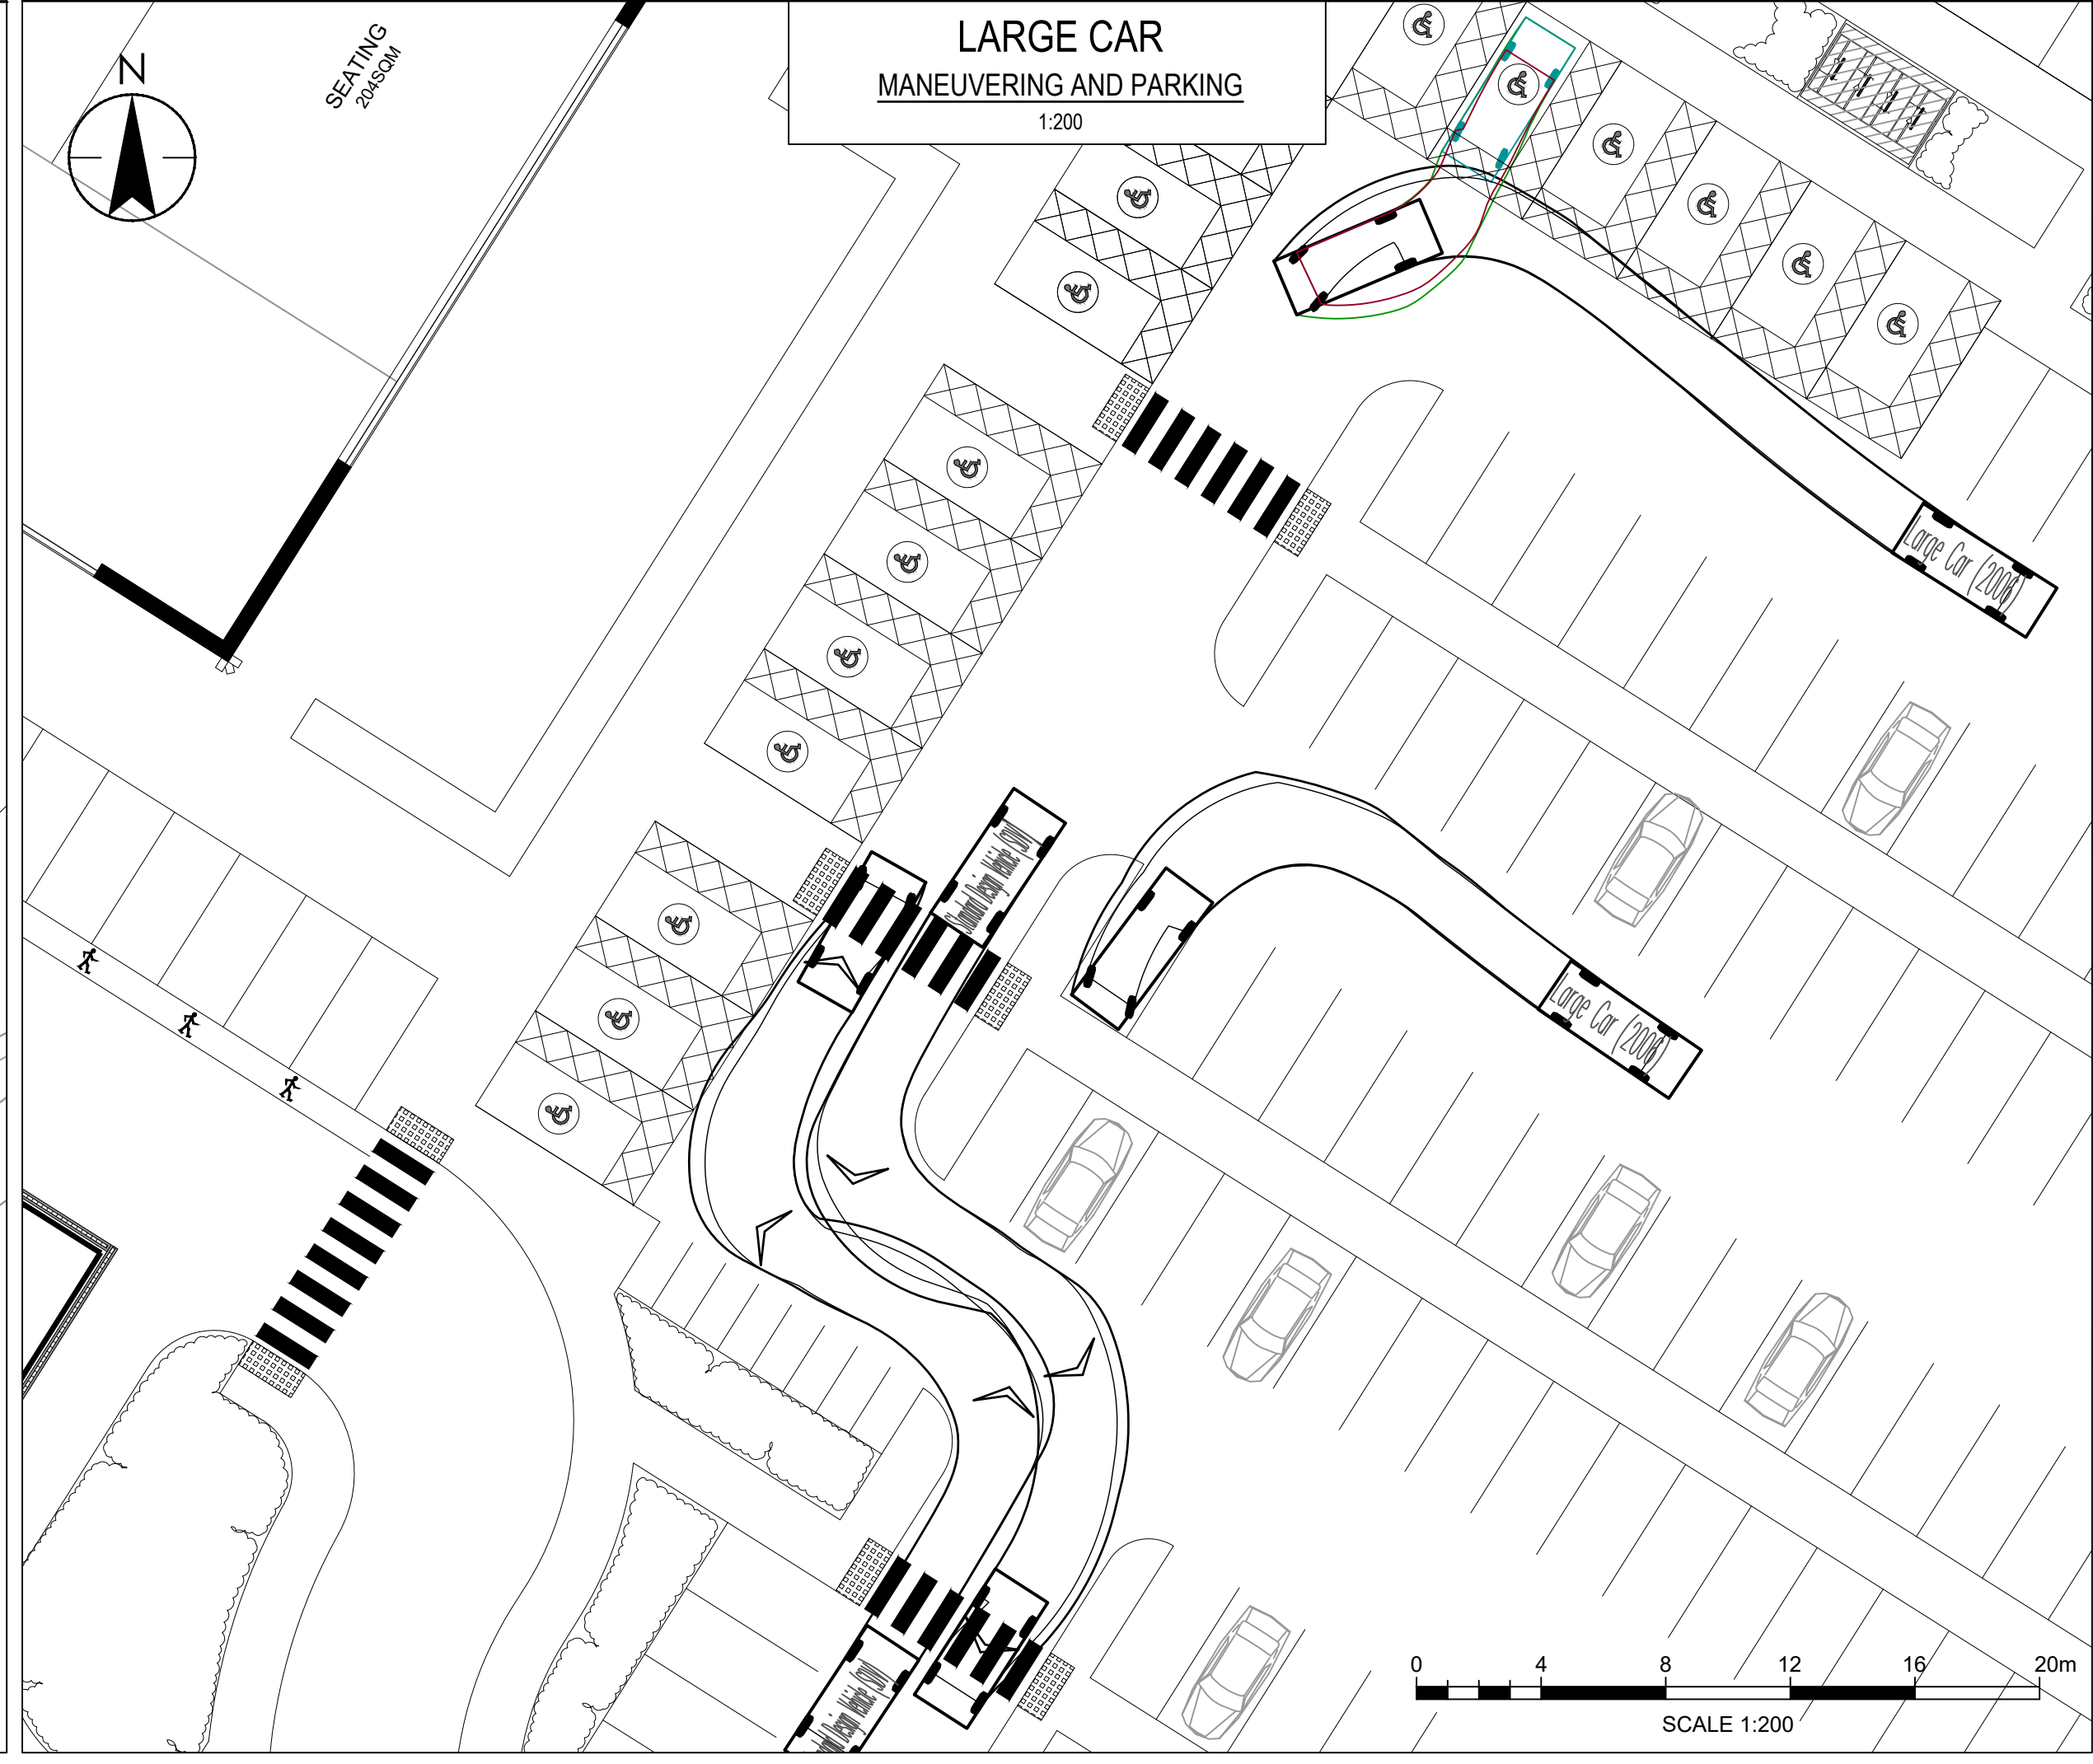
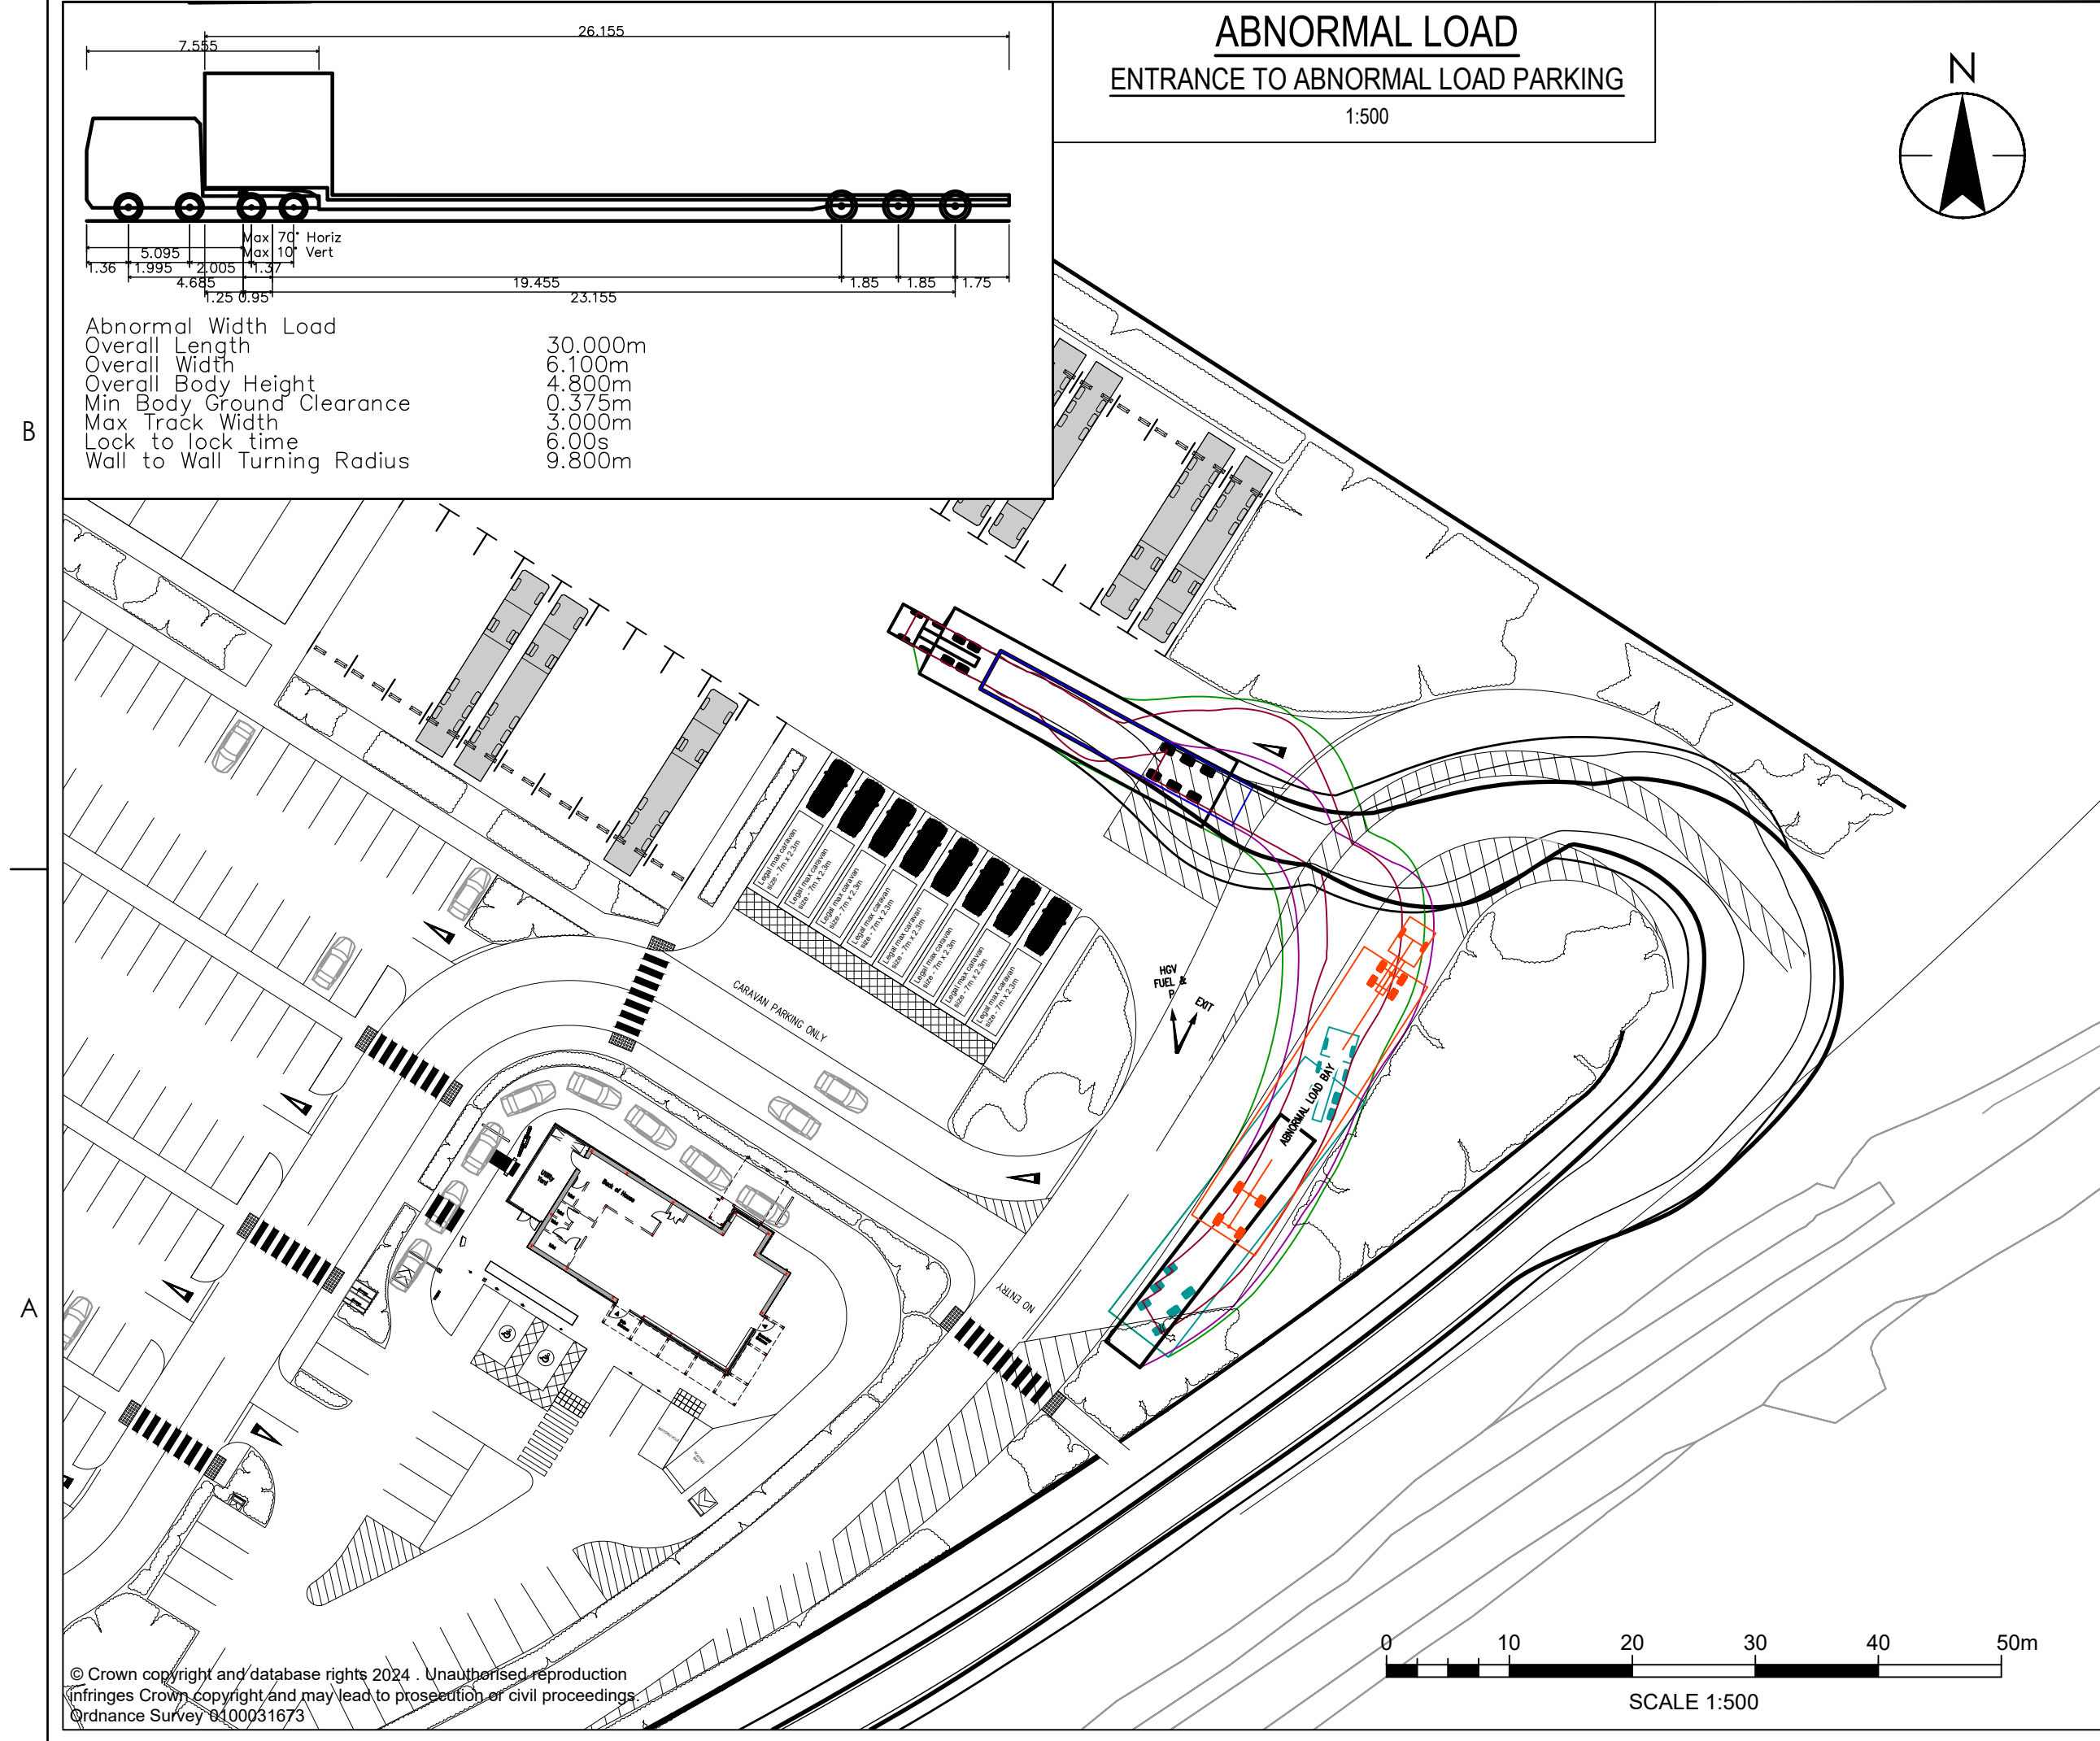
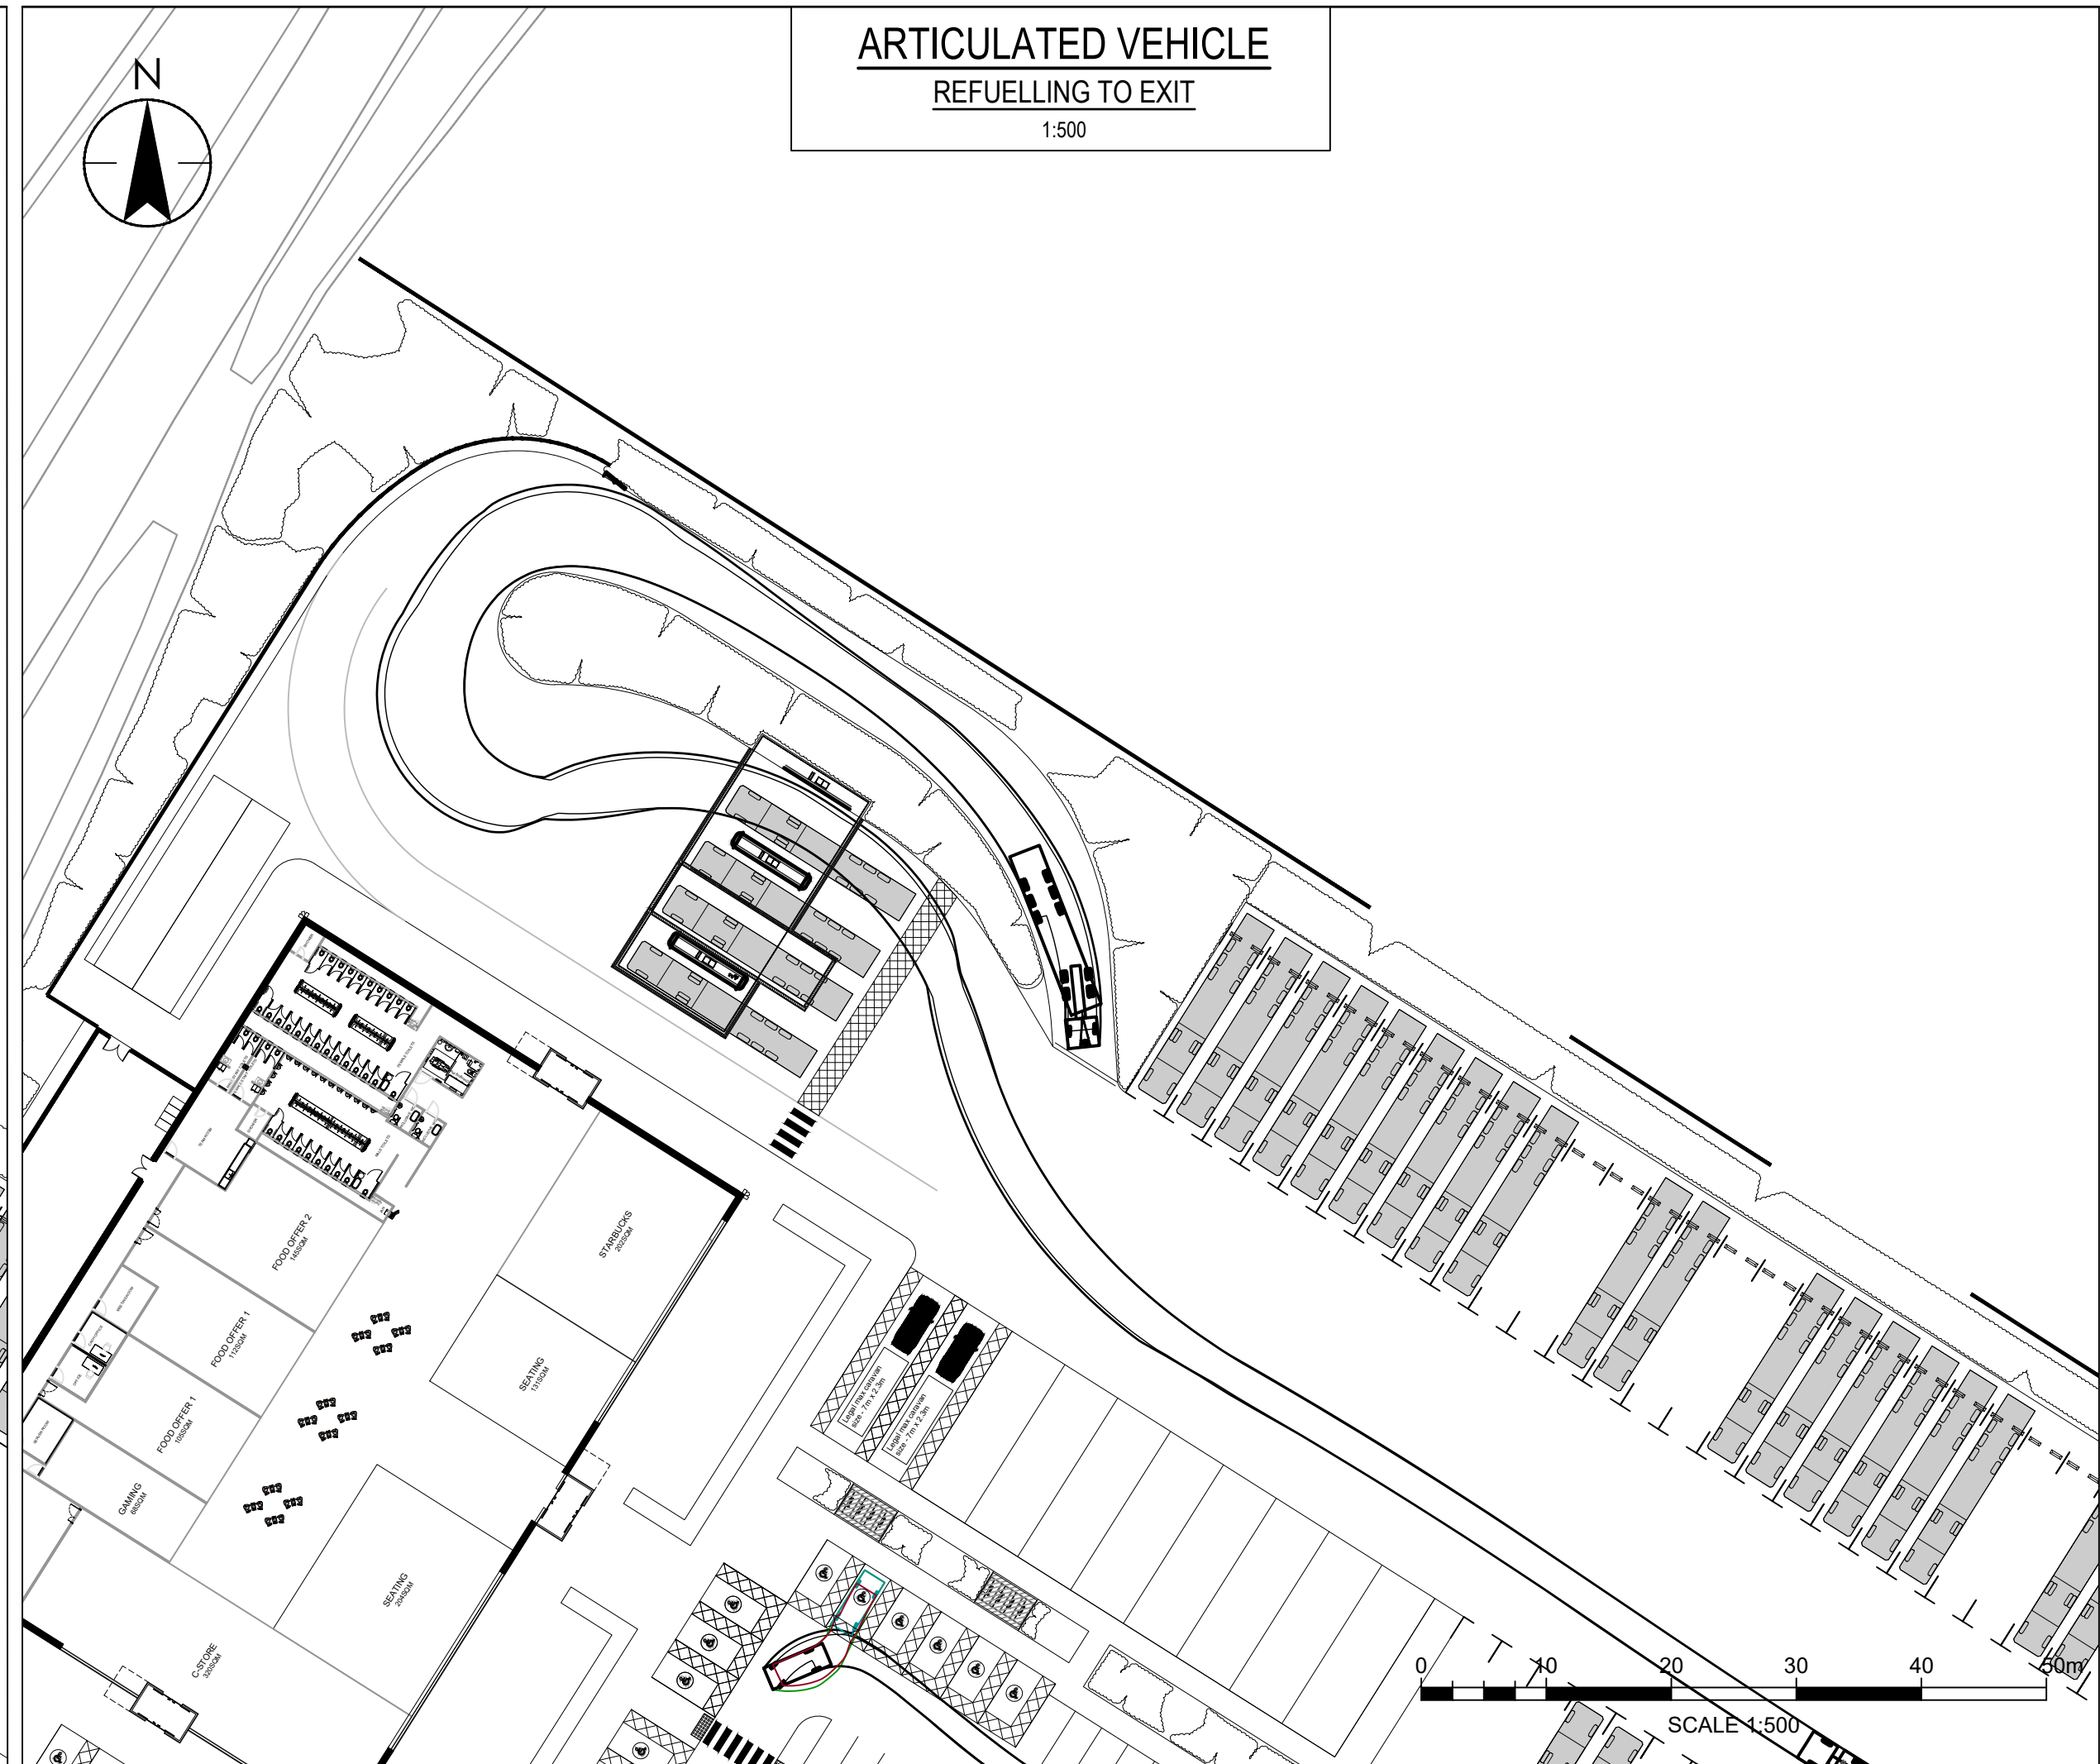


Project: S21 3202/0204 1:100 21748 PW By: Poole, Gdm  
Drawing: S21-0204-01-01 1:100 21748 PW By: Poole, Gdm  
© Crown copyright and database rights 2024. Unauthorised reproduction infringes Crown copyright and may lead to prosecution or civil proceedings.  
Ordnance Survey 0100031673

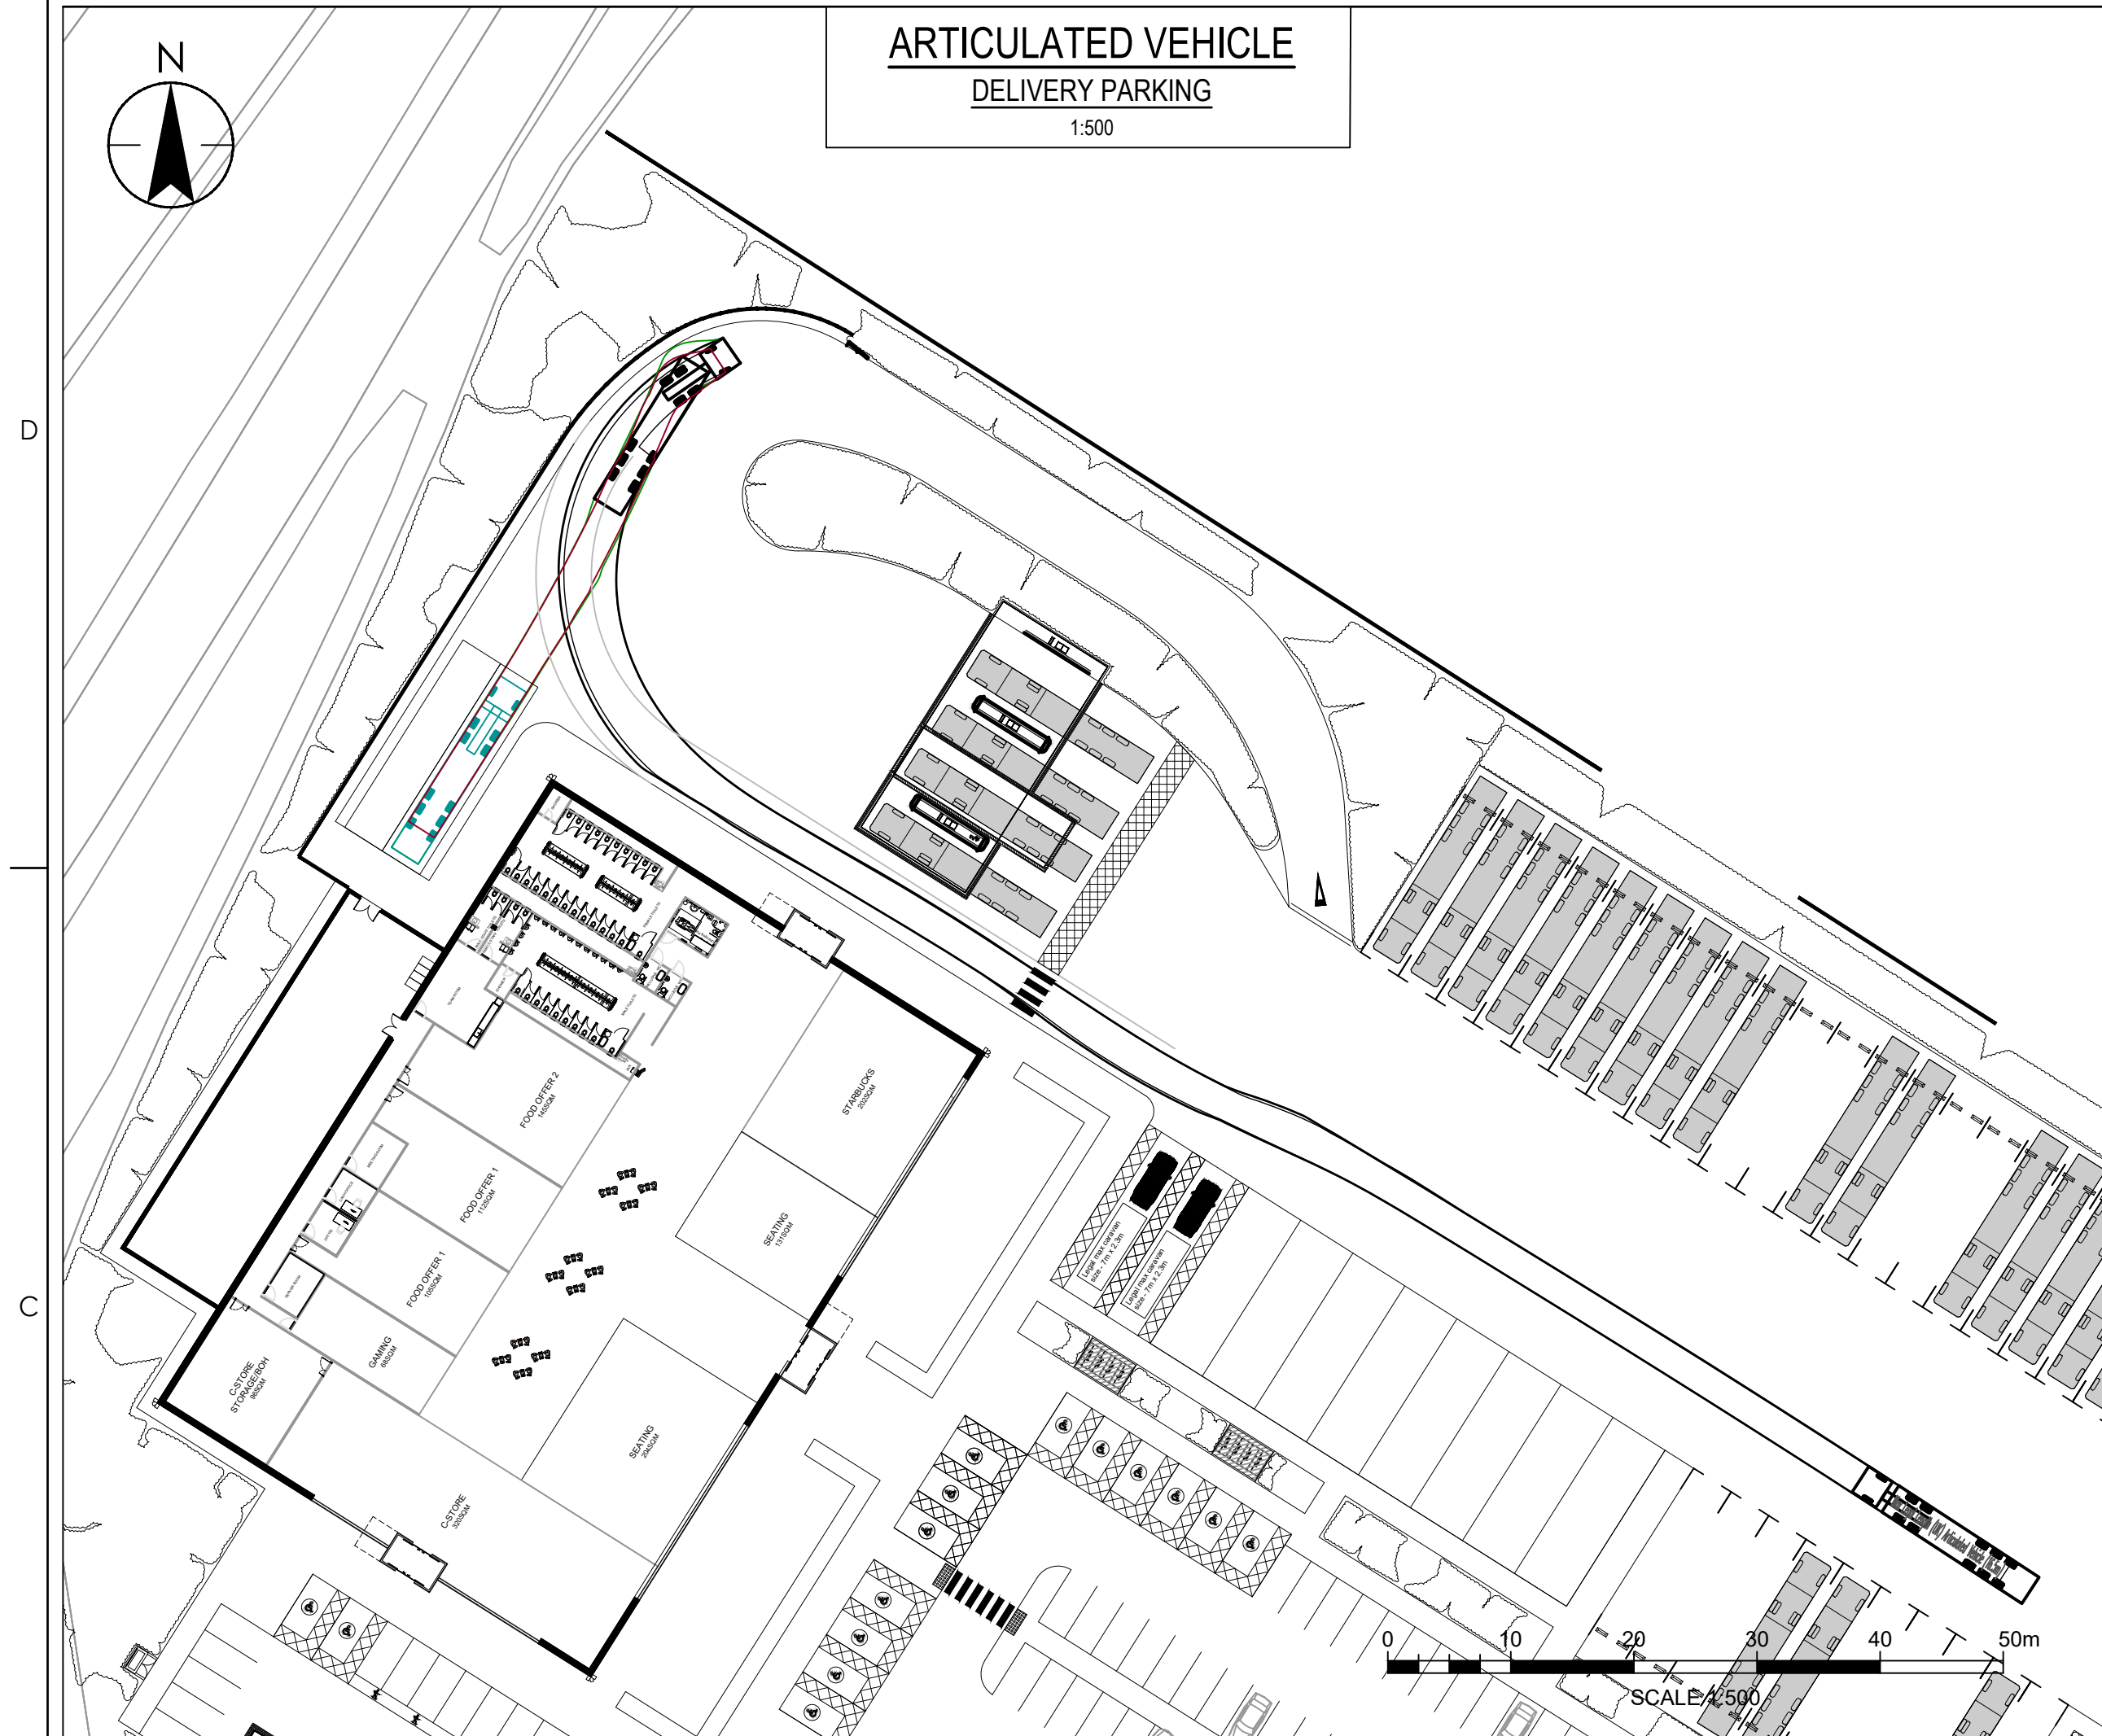

Stantec UK Limited  
Lakeside House, Blackbrook Business Park, Blackbrook Park Avenue  
Taunton  
TA1 2PX  
Tel: +44 1823 218 940  
www.stantec.com/uk



Copyright Reserved

The Contractor shall verify and be responsible for all dimensions. DO NOT scale the drawing.  
Any errors or omissions shall be reported to Stantec without delay.  
The Copyrights to all designs and drawings are the property of Stantec.  
Reproduction or use for any purpose other than that authorised by Stantec is forbidden.

Notes

UTILITIES NOTE: The position of any existing public or private sewers, utility services, plant or apparatus shown on this drawing is believed to be correct, but no warranty to this is expressed or implied. Other such plant or apparatus may also be present but not shown. The Contractor is therefore advised to undertake their own investigation where the presence of any existing sewers, services, plant or apparatus may affect their operations.

- THIS DRAWING IS TO BE READ IN CONJUNCTION WITH ALL OTHER ENGINEER'S AND LANDSCAPING DRAWINGS.
- ALL DIMENSIONS ARE IN METRES UNLESS NOTED OTHERWISE.
- DO NOT SCALE FROM THIS DRAWING.

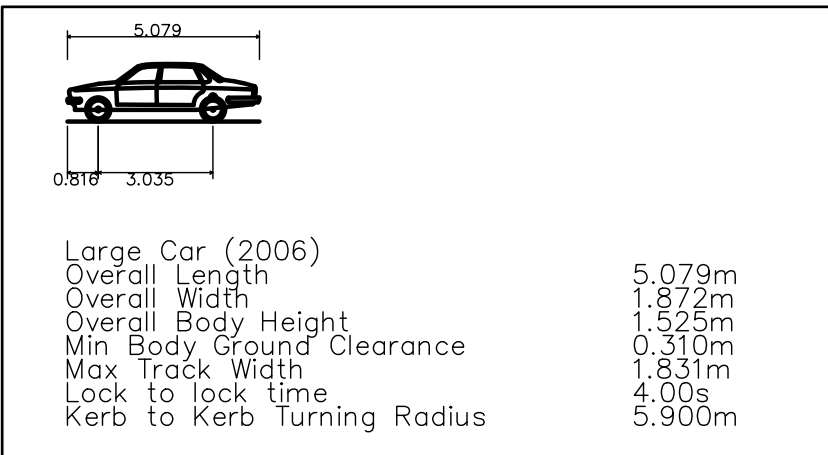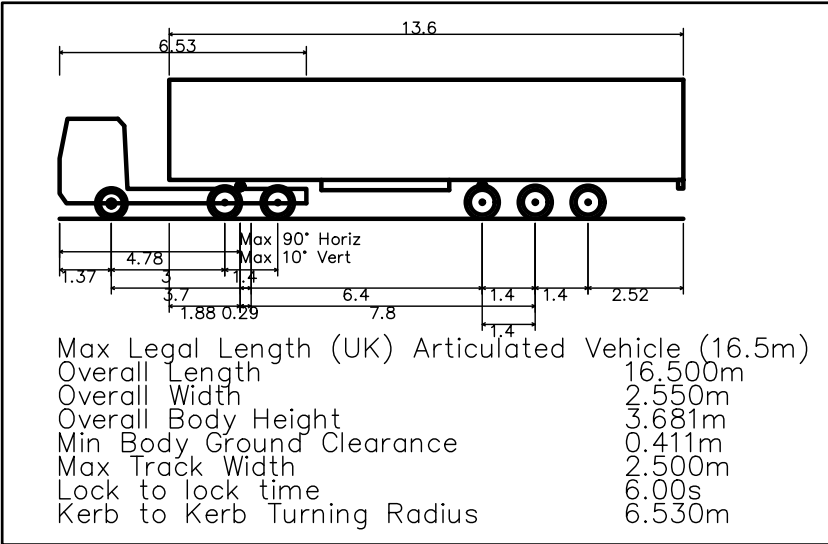

P03 ISSUED FOR PLANNING	GP	MB	2024.11.06
P02 FRAME UPDATED	GP	MB	2024.11.05
P01 WIP ISSUED FOR CO-ORDINATION	GP	MB	2024.11.01
Issued/Revision	By	Appd	YYYY.MM.DD
	GP	GP	MB
	Dwn.	Dsgn.	Chkd.
			YYYY.MM.DD

Issue Status

S2 - FOR INFORMATION

This document is suitable only for the purpose noted above.  
Use of this document for any other purpose is not permitted.

Client/Project Logo



Client/Project  
WELCOME BREAK

BRIGWATER EAST SERVICES  
J24, M5  
TA7 0AH

Title  
VEHICLE TRACKING

SHEET 03 OF 04

Project No. 332610984	A1 Scale AS SHOWN
Revision P03	Drawing No. 332610984-STN-HML-XX-DR-CH-0163