


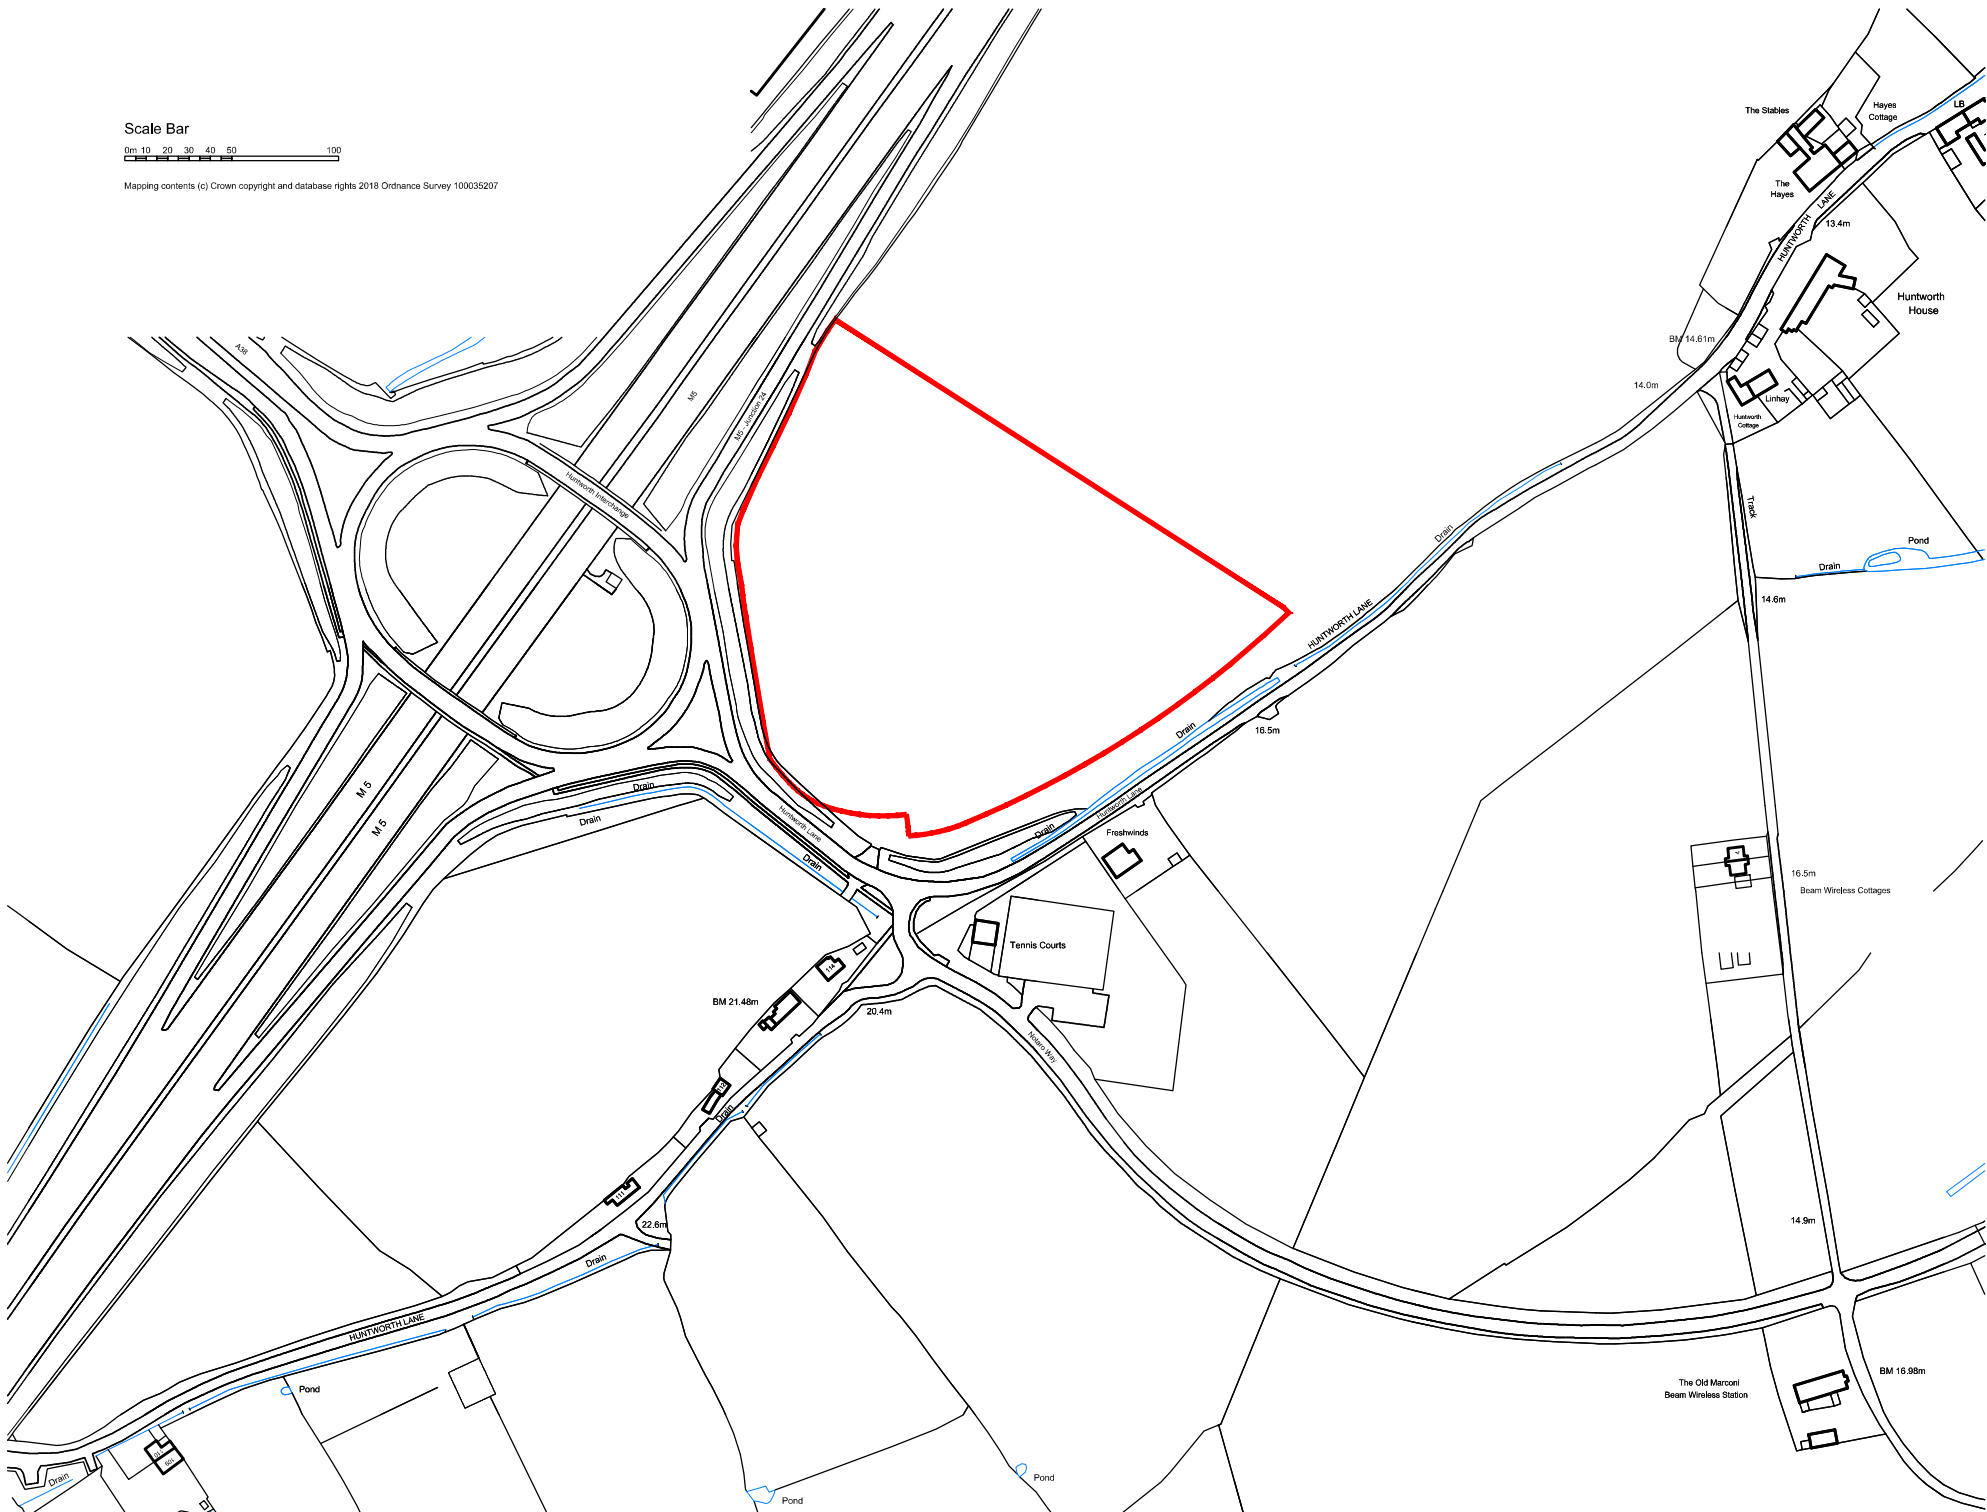

Mapping contents (c) Crown copyright and database rights 2018 Ordnance Survey 100035207



THIS DOCUMENT AND ALL INFORMATION CONTAINED HEREIN IS CONFIDENTIAL AND THE INTELLECTUAL PROPERTY OF ADS DESIGN. IT IS DISCLOSED IN CONFIDENCE ON TERMS THAT IT WILL NOT BE DISCLOSED TO ANY THIRD PARTY, USED, SOLD, LOANED, LICENSED OR REPRODUCED IN WHOLE OR IN PART IN ANY MANNER OR FORM FOR MANUFACTURING, TENDERING OR FOR ANY OTHER PURPOSE WITHOUT THE WRITTEN PERMISSION OF ADS DESIGN. © ADS DESIGN



Key
— Site boundary

A	06.11.24 MINOR AMENDMENTS
REVISIONS	
CLIENT	WELCOME BREAK
PROJECT	BRIDGWATER EAST SERVICES, J24, M5 TA7 0AH
TITLE	SITE LOCATION PLAN
DATE	30.10.24
SCALE	1:2500 @ A3
JOB ID	1516
DWG	60a