


D

C



B

A

Section AA

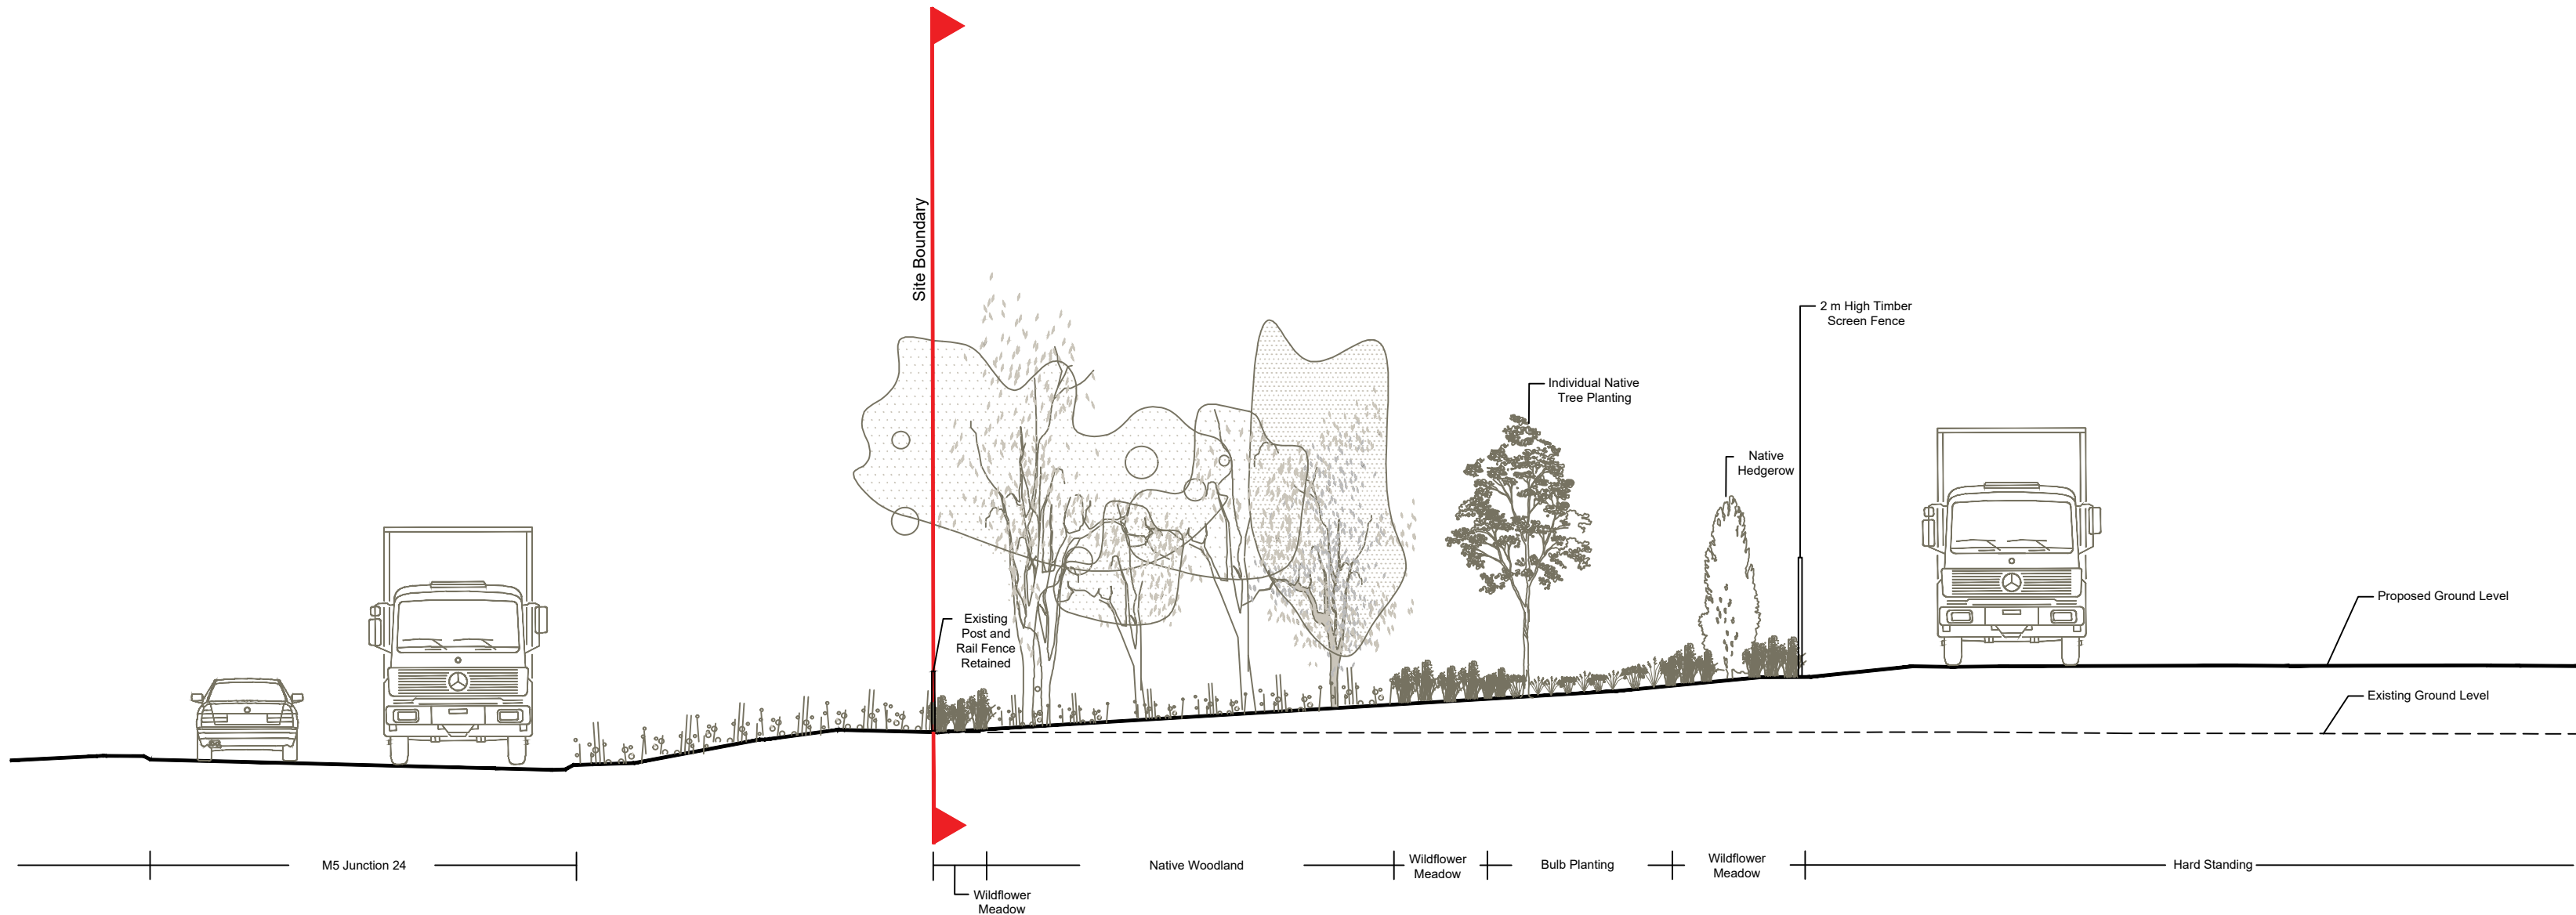

Section BB

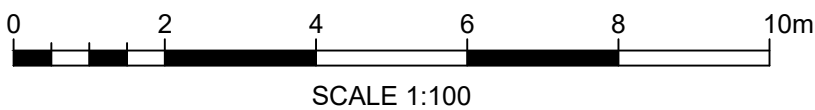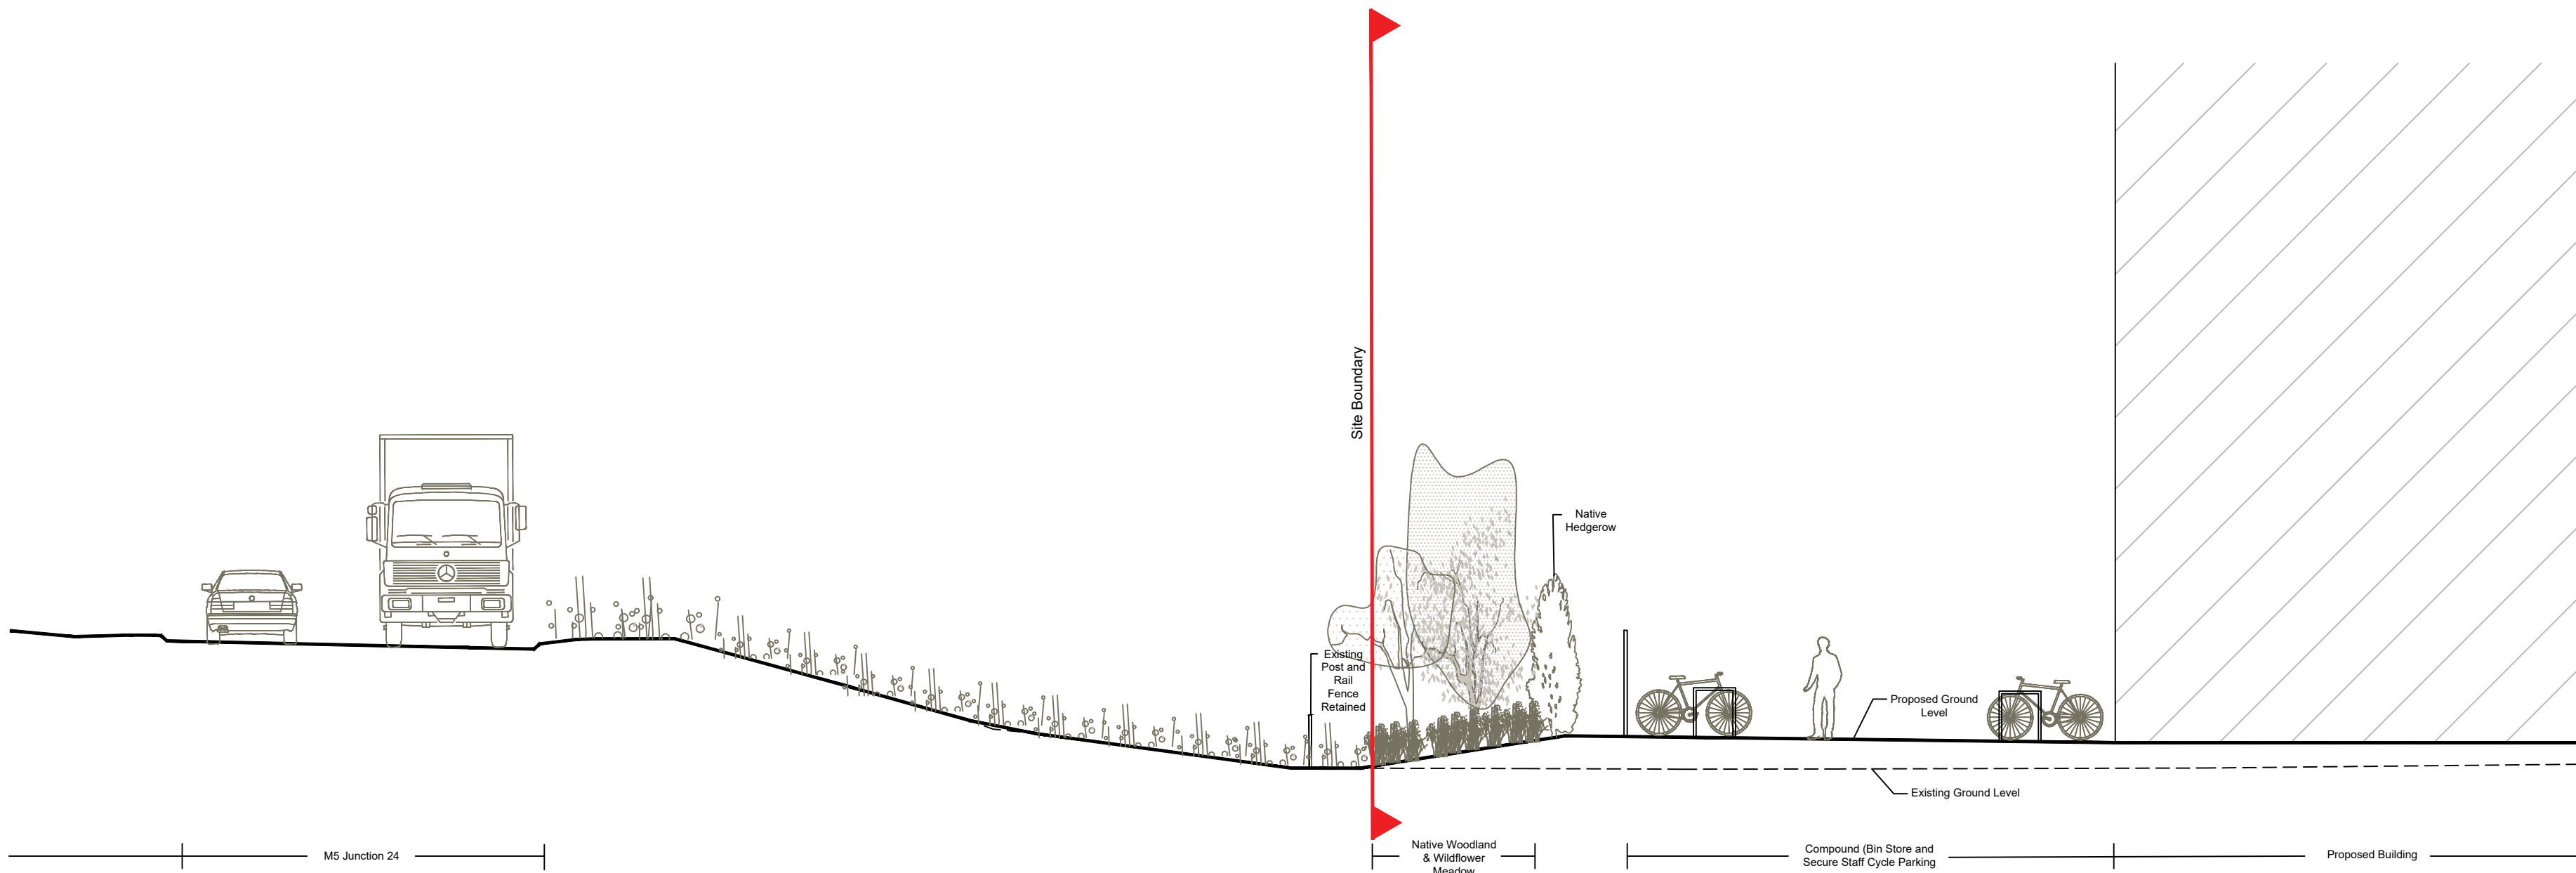

Stantec UK Limited
10 Queen Square
Bristol
BS1 4NT
Tel. +44 1173 327 840
www.stantec.com/uk


Copyright Reserved

The Contractor shall verify and be responsible for all dimensions. DO NOT scale the drawing.
Any errors or omissions shall be reported to Stantec without delay.
The Copyrights to all designs and drawings are the property of Stantec.
Reproduction or use for any purpose other than that authorised by Stantec is forbidden.

Notes

UTILITIES NOTE: The position of any existing public or private sewers, utility services, plant or apparatus shown on this drawing is believed to be correct, but no warranty to this is expressed or implied. Other such plant or apparatus may also be present but not shown. The Contractor is therefore advised to undertake their own investigation where the presence of any existing sewers, services, plant or apparatus may affect their operations.

Key Diagram

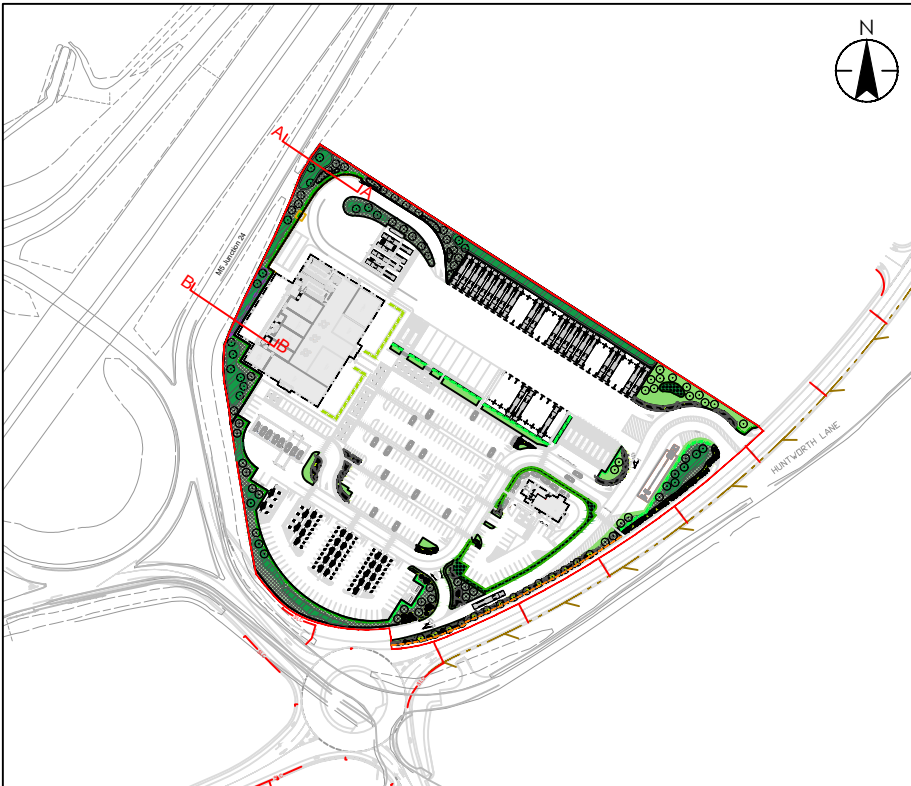

P01	FIRST ISSUE	CC	EH	2025.02.20
Issued/Revision		By	Appd	YYYY.MM.DD
		CC	EH	EH
		Dwn.	Dsgn.	Chkd.
				2025.02.20
				YYYY.MM.DD

Issue Status

**S3 - FOR REVIEW
AND COMMENT**

This document is suitable only for the
purpose noted above.
Use of this document for any other
purpose is not permitted.

Client/Project Logo

WELCOME BREAK

Client/Project
Welcome Break

M5 J24 MSA (Reserved Matters Application)

Title
Landscape Sections AA & BB

Project No. 332610984	A1 Scale 1:100
Revision P01	Drawing No. 332610984-STN-ELS-SW-DR-LE-3000-02

Path: C:\Users\jch01\OneDrive\Documents\332610984\332610984-STN-ELS-SW-DR-LE-3000-02\332610984-STN-ELS-SW-DR-LE-3000-02.dwg
Plot: 332610984-STN-ELS-SW-DR-LE-3000-02.dwg
Plot Date: 2025/02/20 15:44:44
Plot By: jch01
Plot Scale: 1:100
Plot Sheet: 1 of 1
Plot Title: Landscape Sections AA & BB
Plot Description: M5 J24 MSA (Reserved Matters Application)